



TGG-MUD-RAU-04-ZZ-DR-A-PL1-33001

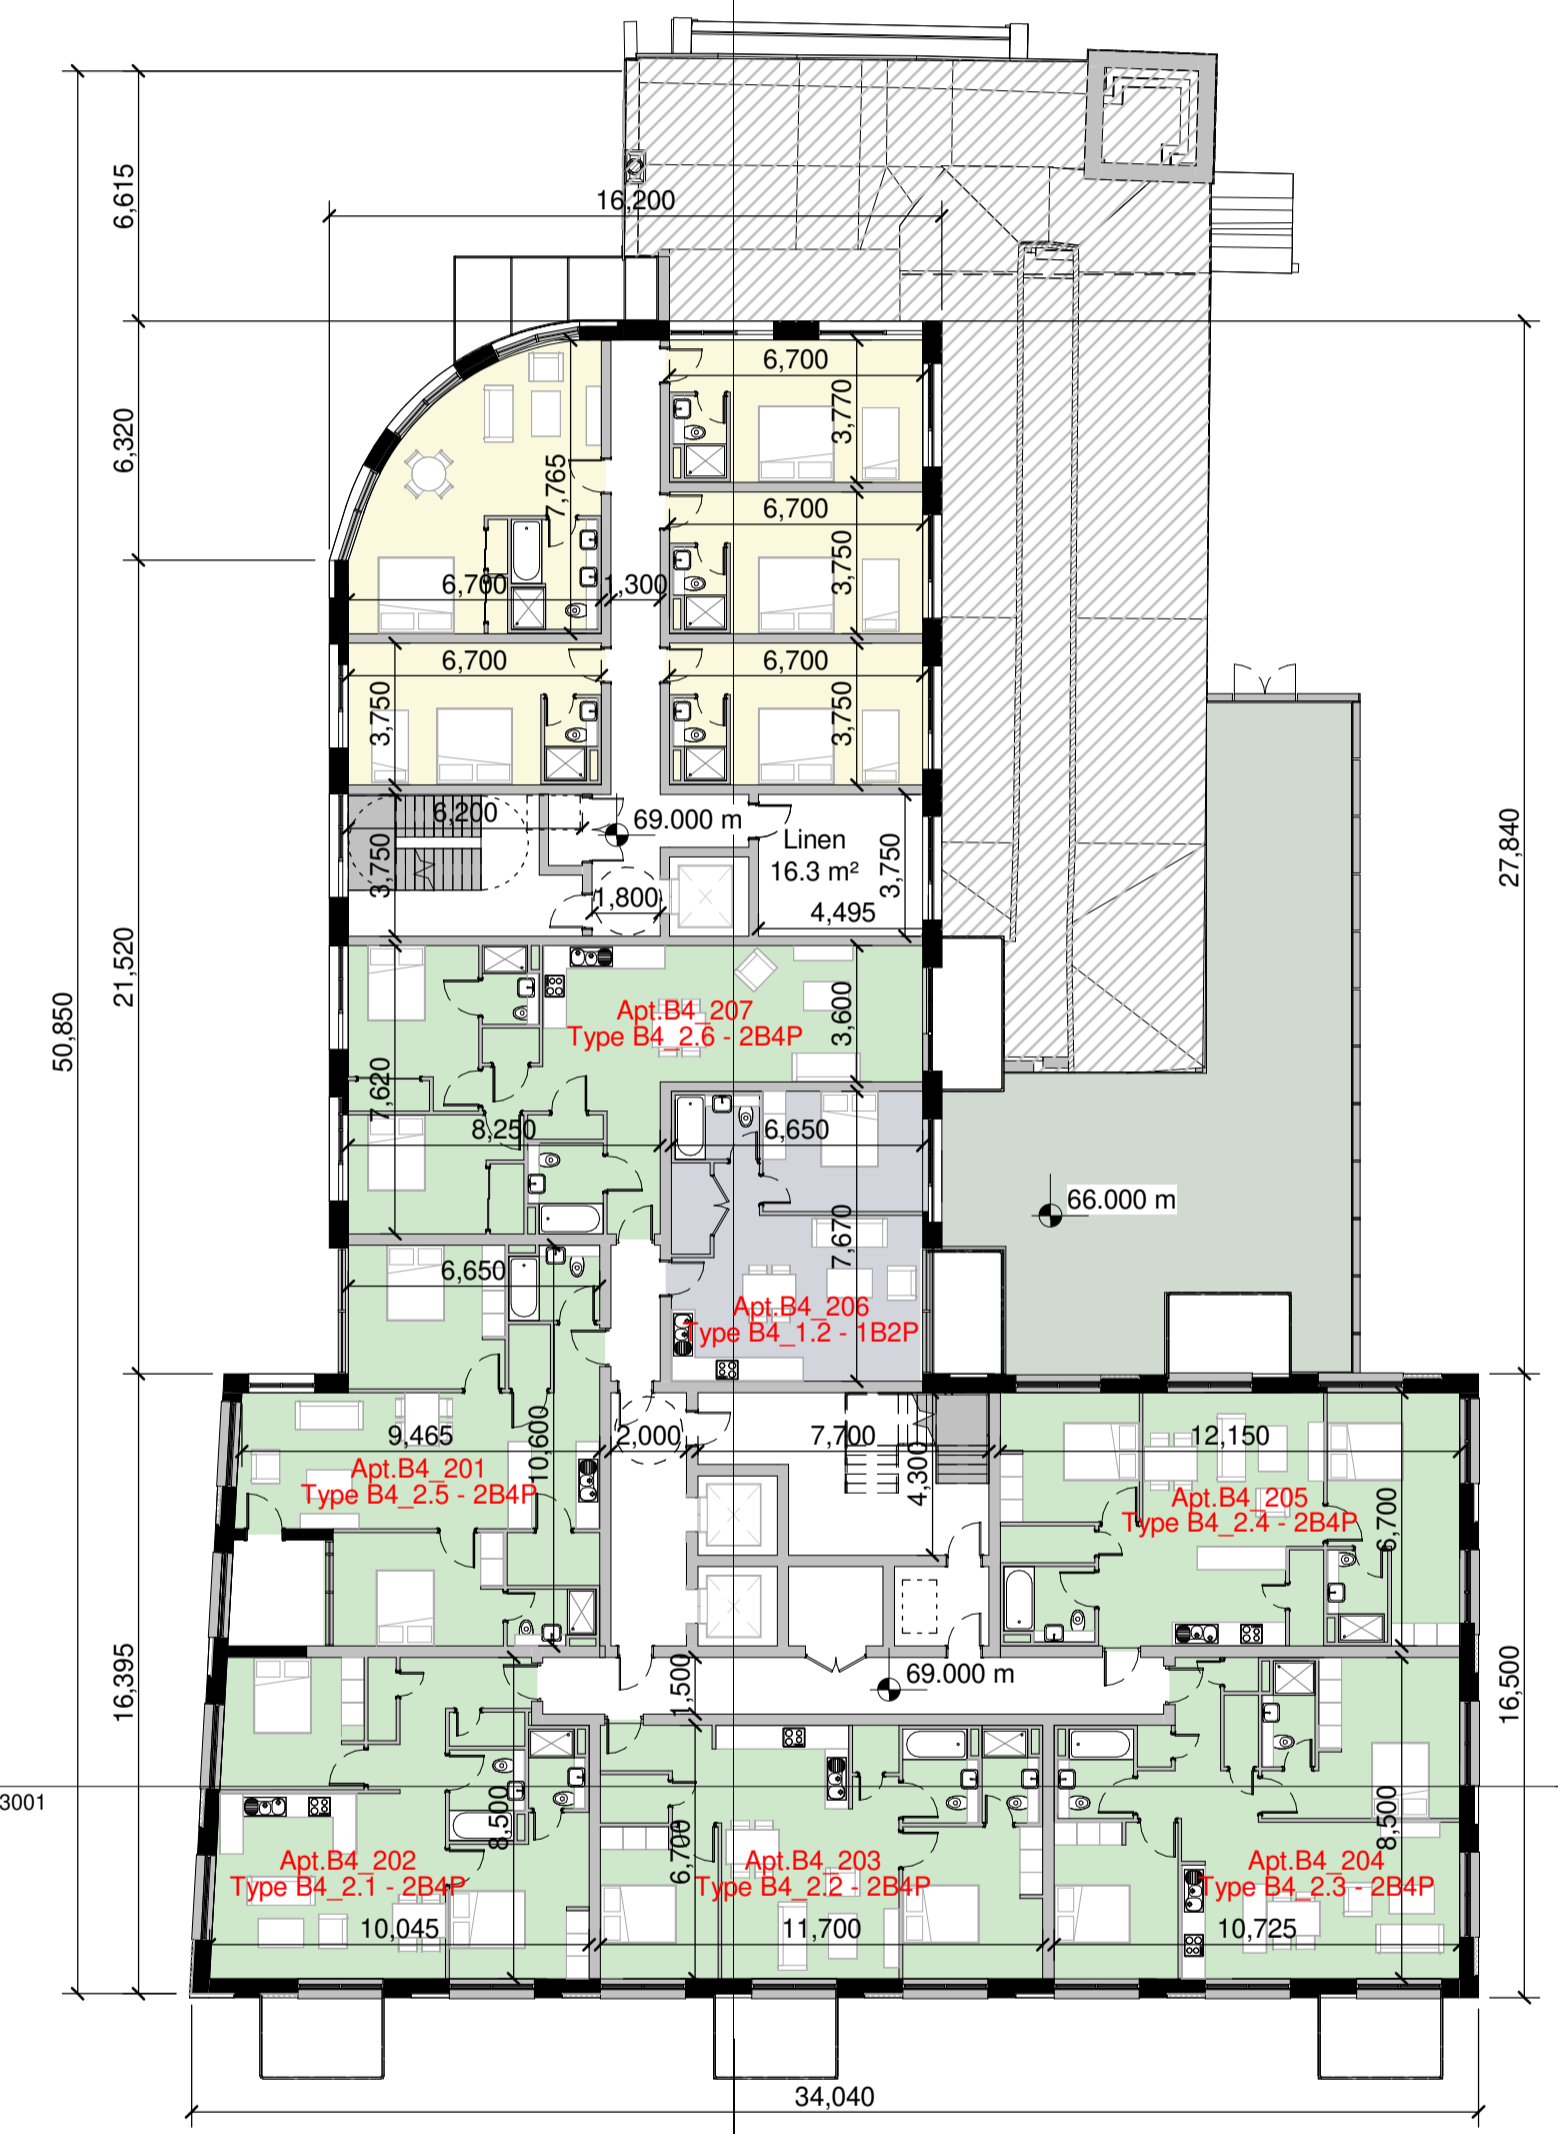


TGG-MUD-RAU-04-ZZ-DR-A-PL1-33001

2 Proposed Building 04 - L02 - Second Floor Plan
1 : 200

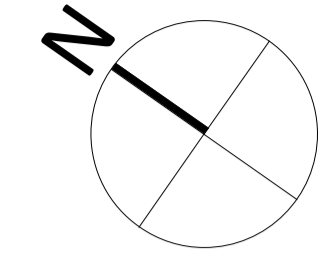

TGG-MUD-RAU-04-ZZ-DR-A-PL1-33001

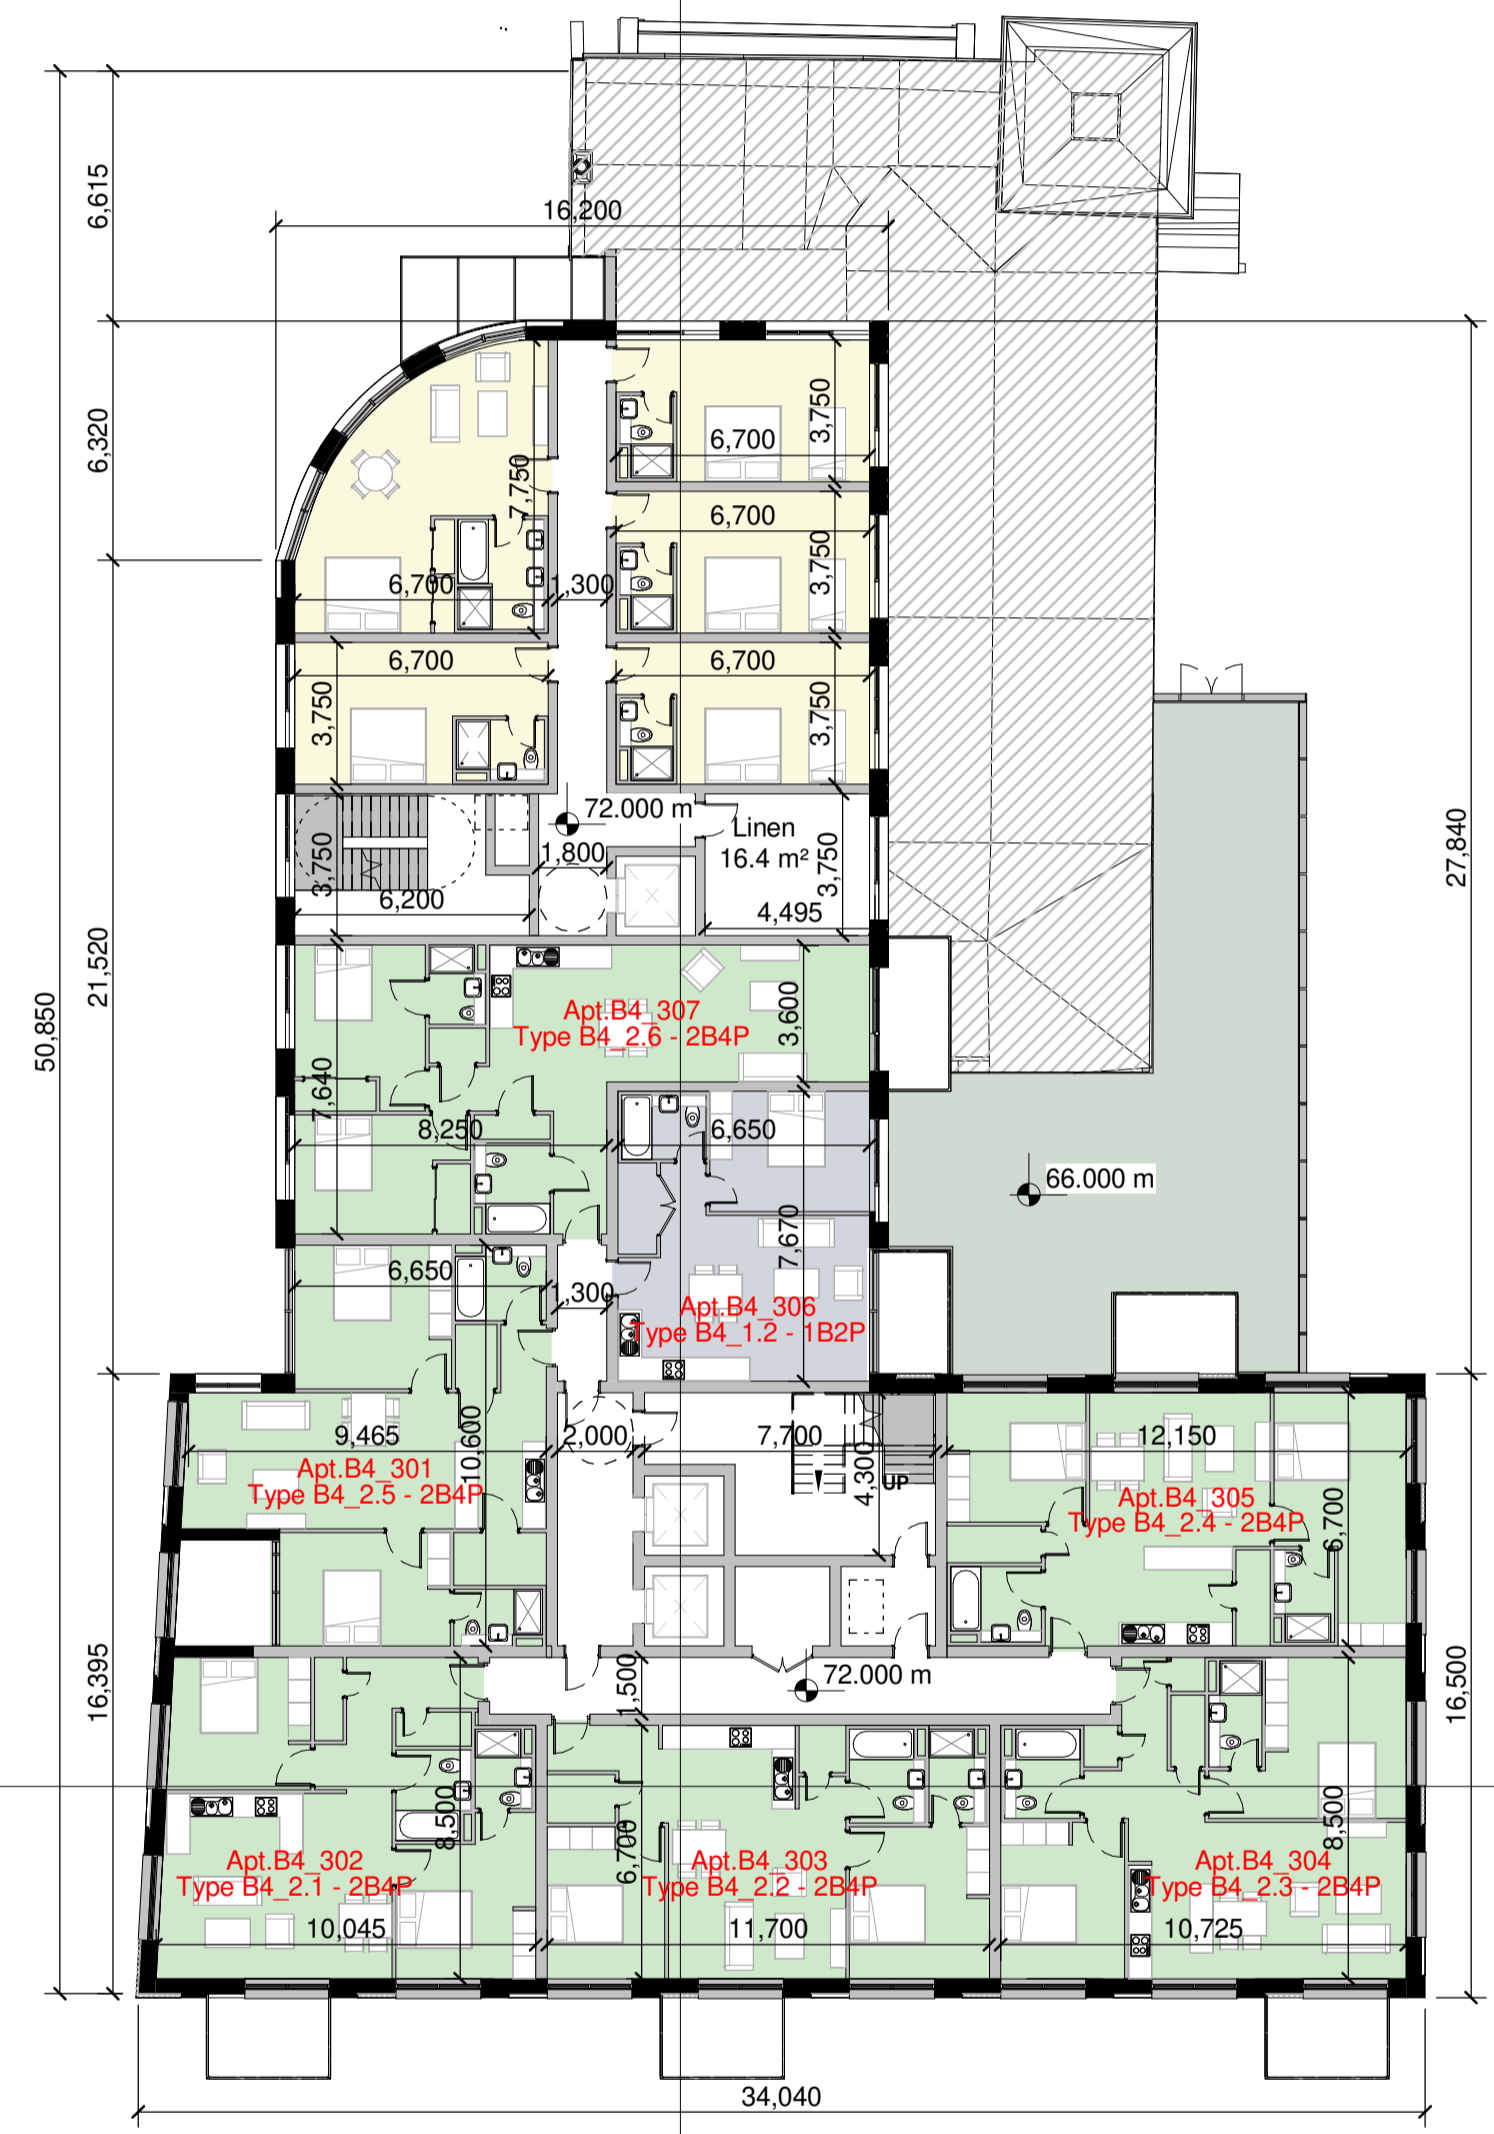


TGG-MUD-RAU-04-ZZ-DR-A-PL1-33001

3 Proposed Building 04 - L03 - Third Floor Plan
1 : 200


Notes:
 - Do not scale from this drawing. Use figured dimensions in all cases.
 - Verify dimensions on site and report any discrepancies to the Architect immediately.
 - This drawing is to be read in conjunction with the Architect's Specification.
 - © This drawing is copyright and may only be reproduced with the Architect's permission.

Drawing Notes:

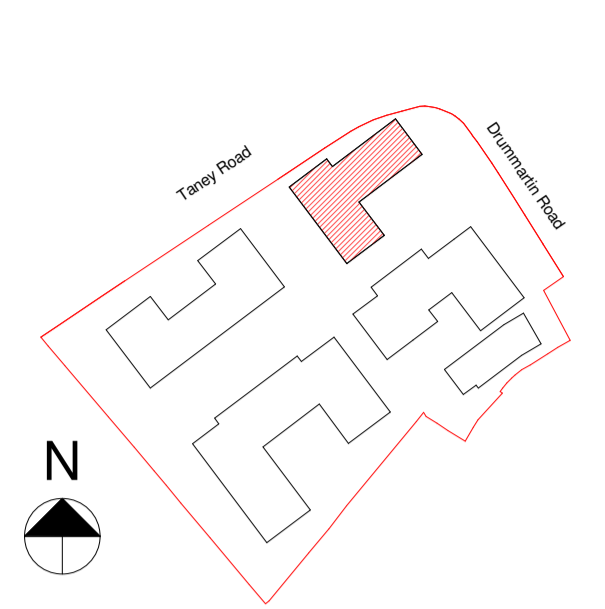

- Key Plan N.T.S.
- 1 Bedroom Apartment
 - 2 Bedroom Apartment
 - 3 Bedroom Apartment
 - Hotel Room

Rev.	Date	Drawn	Details of Issue / Revision
P2	02.02.21	BF	Issued for Planning

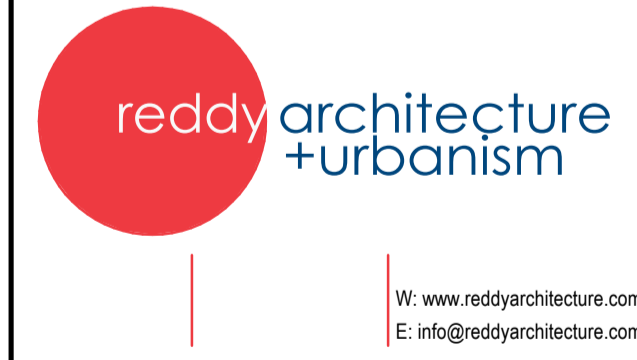

Client Details:
Charjon Investments Ltd

Project Details:
Mixed Use Development
The Goat, 14 Lower Kilmacud Road
Dublin 14

Drawing Title:
Building 04 - Second and Third Floor Plans

Job No.	Sheet Size:	Scale @A1:
P18-245D	A1	1 : 200
Issue Date:	Drawn By:	Reviewed By:
05.02.21	N.Mikarrem	B.Foote
Status:	Purpose of Issue	
S2	For Planning	
Project-Originator-Zone-Level-Type-Role-Classification-Number		
TGG-MUD-RAU-04-ZZ-DR-A-PL1-31002		P2