



1 Proposed Building 01 - L01 - First Floor / Podium Plan
1 : 200

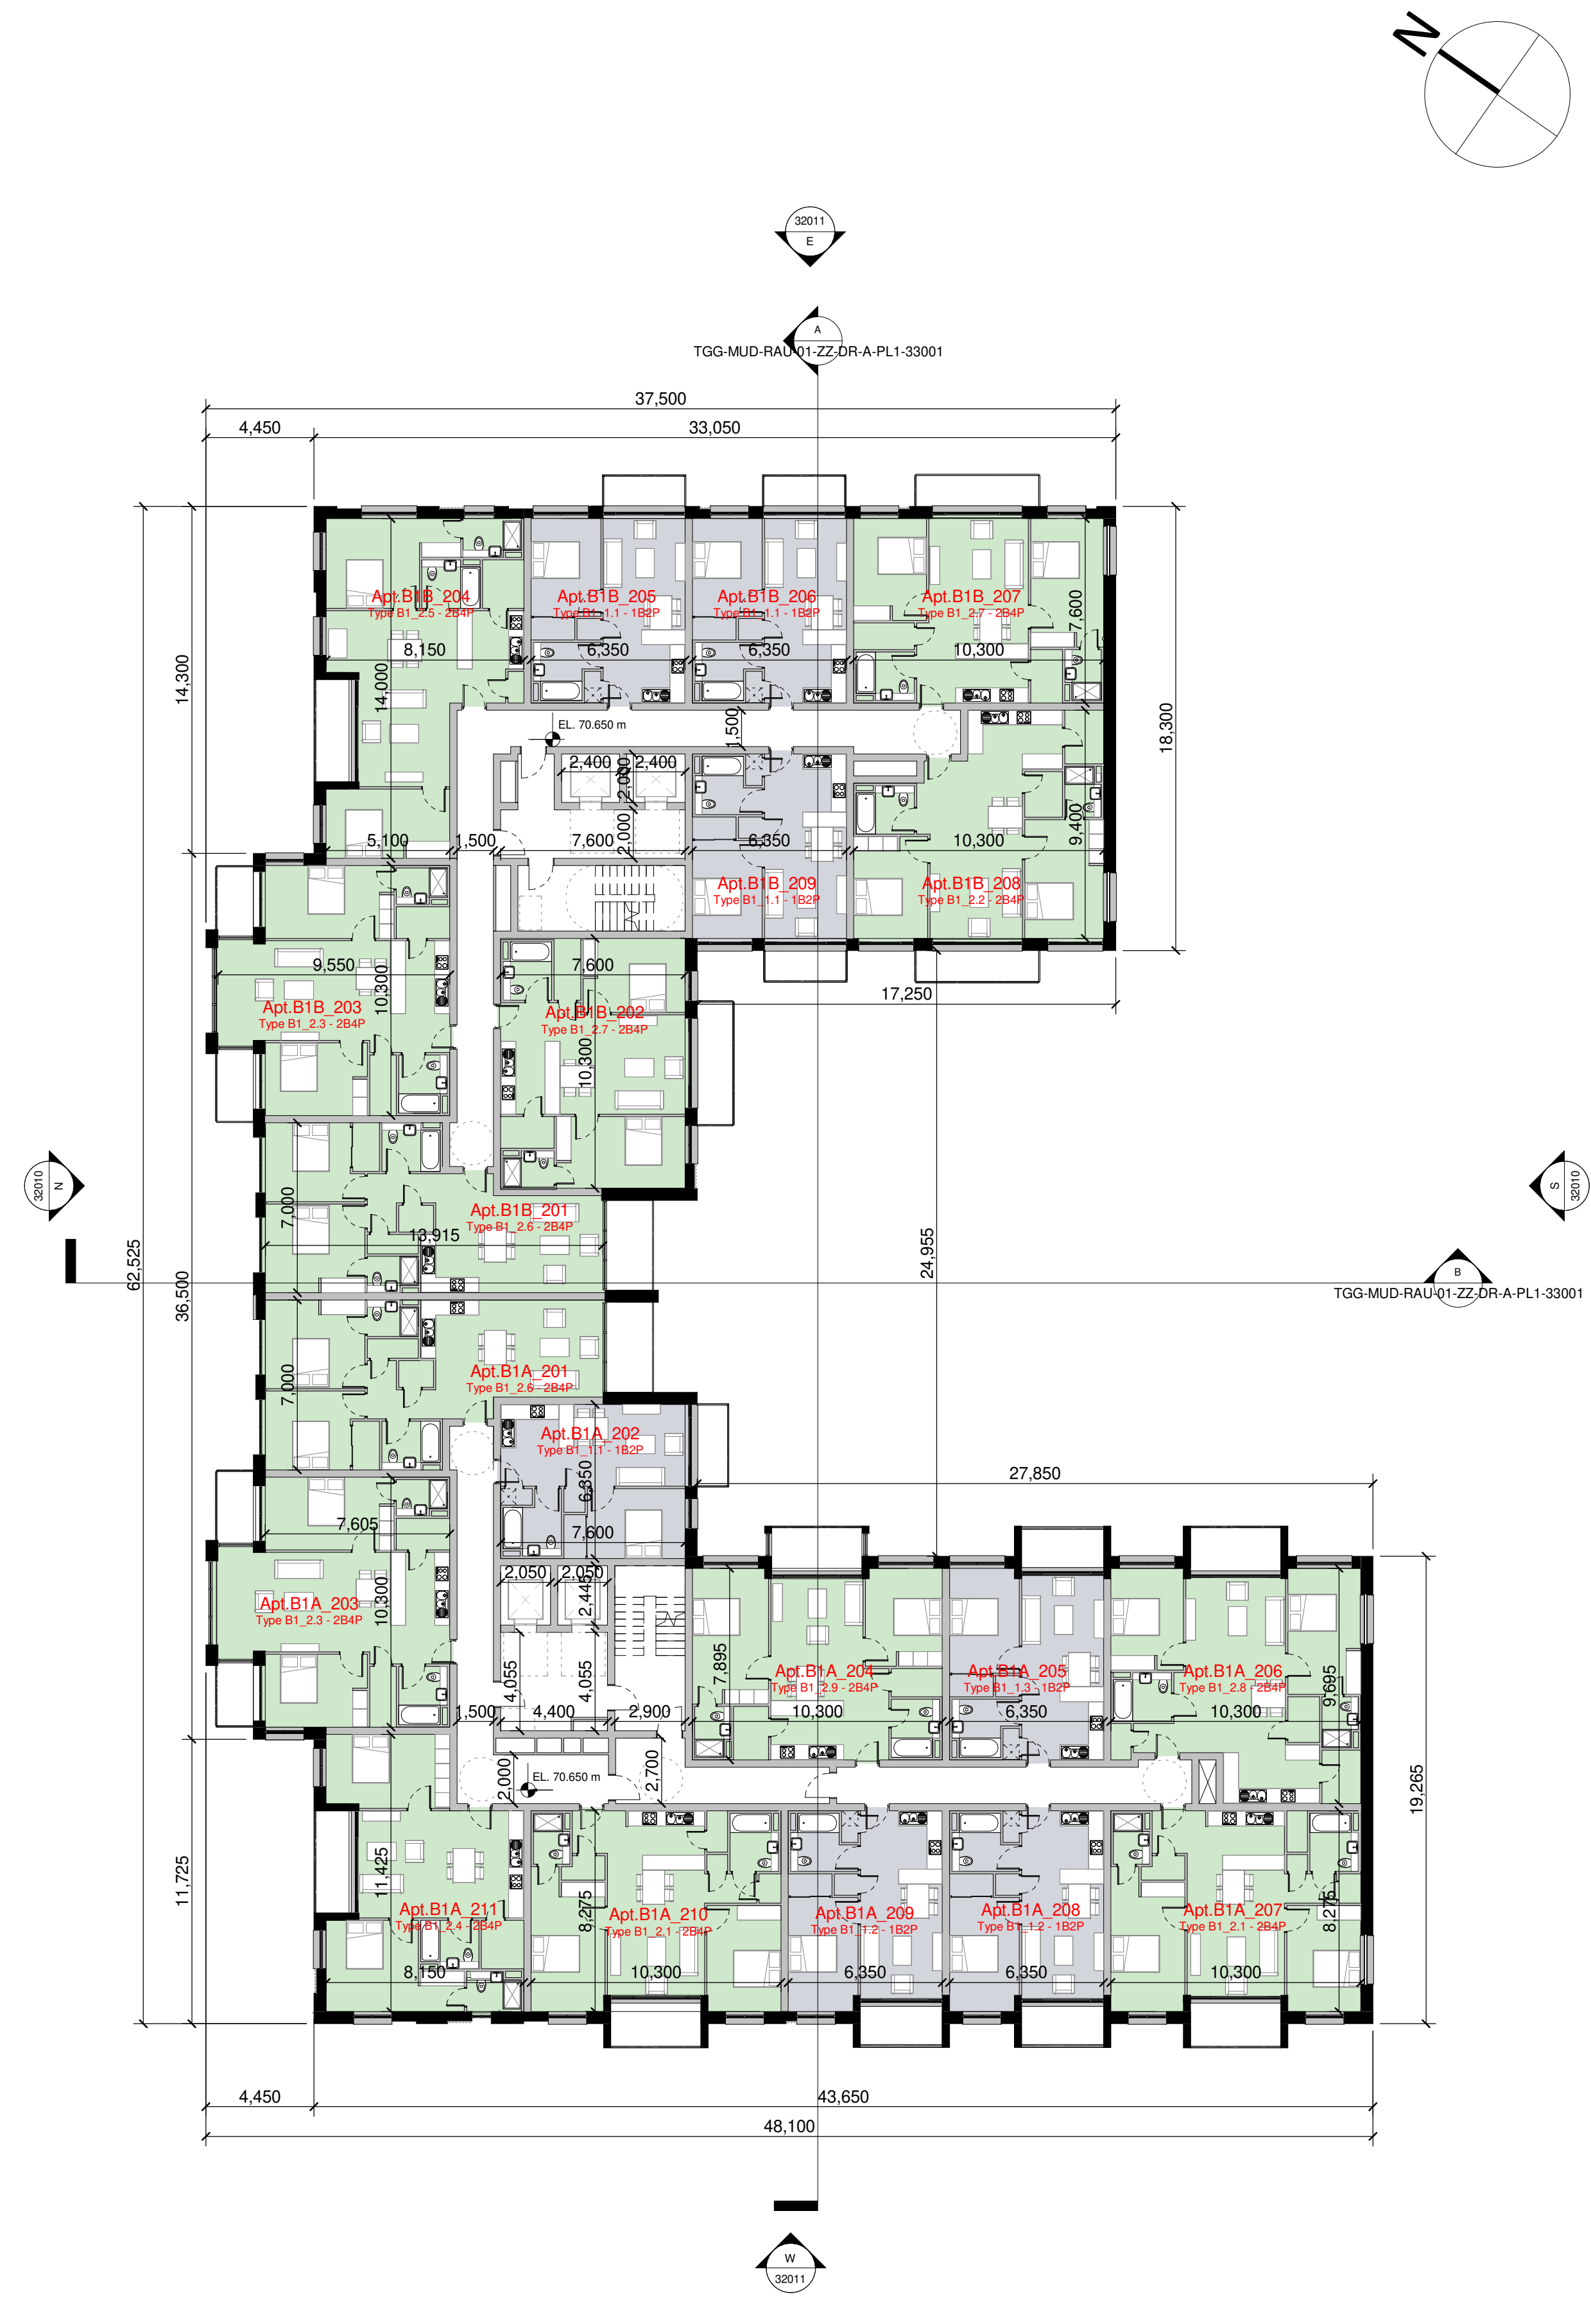

2 Proposed Building 01 - L02 - Second Floor Plan
1 : 200

Notes:
 - Do not scale from this drawing. Use figured dimensions in all cases.
 - Verify dimensions on site and report any discrepancies to the Architect immediately.
 - This drawing is to be read in conjunction with the Architect's Specification.
 - © This drawing is copyright and may only be reproduced with the Architect's permission.

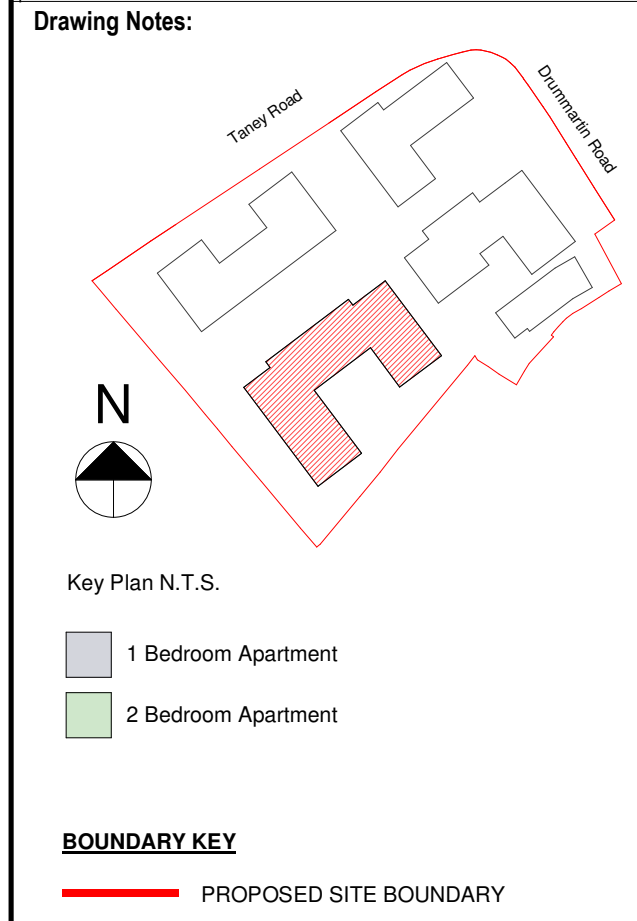

| Rev. | Date | Drawn | Details of Issue / Revision |
|------|----------|-------|-----------------------------|
| P2 | 02.02.21 | BF | Issued for Planning |
| | | | Issues & Revisions |



Client Details:
Charjon Investments Ltd

Project Details:
Mixed Use Development
The Goat, 14 Lower Kilmacud Road
Dublin 14

Drawing Title:
Building 01 - First (Podium) and Second Floor Plans

| | | |
|---------------------------------------------------------------|---------------------|---------------------|
| Job No. | Sheet Size | Scale @A1: |
| P18-245D | A1 | As indicated |
| Issue Date: | Drawn By: | Reviewed By: |
| 05.02.21 | N.Mikarrem | B.Foote |
| Status | Purpose of Issue | |
| S2 | For Planning | |
| Project-Originator-Zone-Level-Type-Role-Classification-Number | Revision | |
| TGG-MUD-RAU-01-ZZ-DR-A-PL1-31001 | P2 | |