


Proposed Building 01 - L07 - Seventh Floor Plan

1 : 200

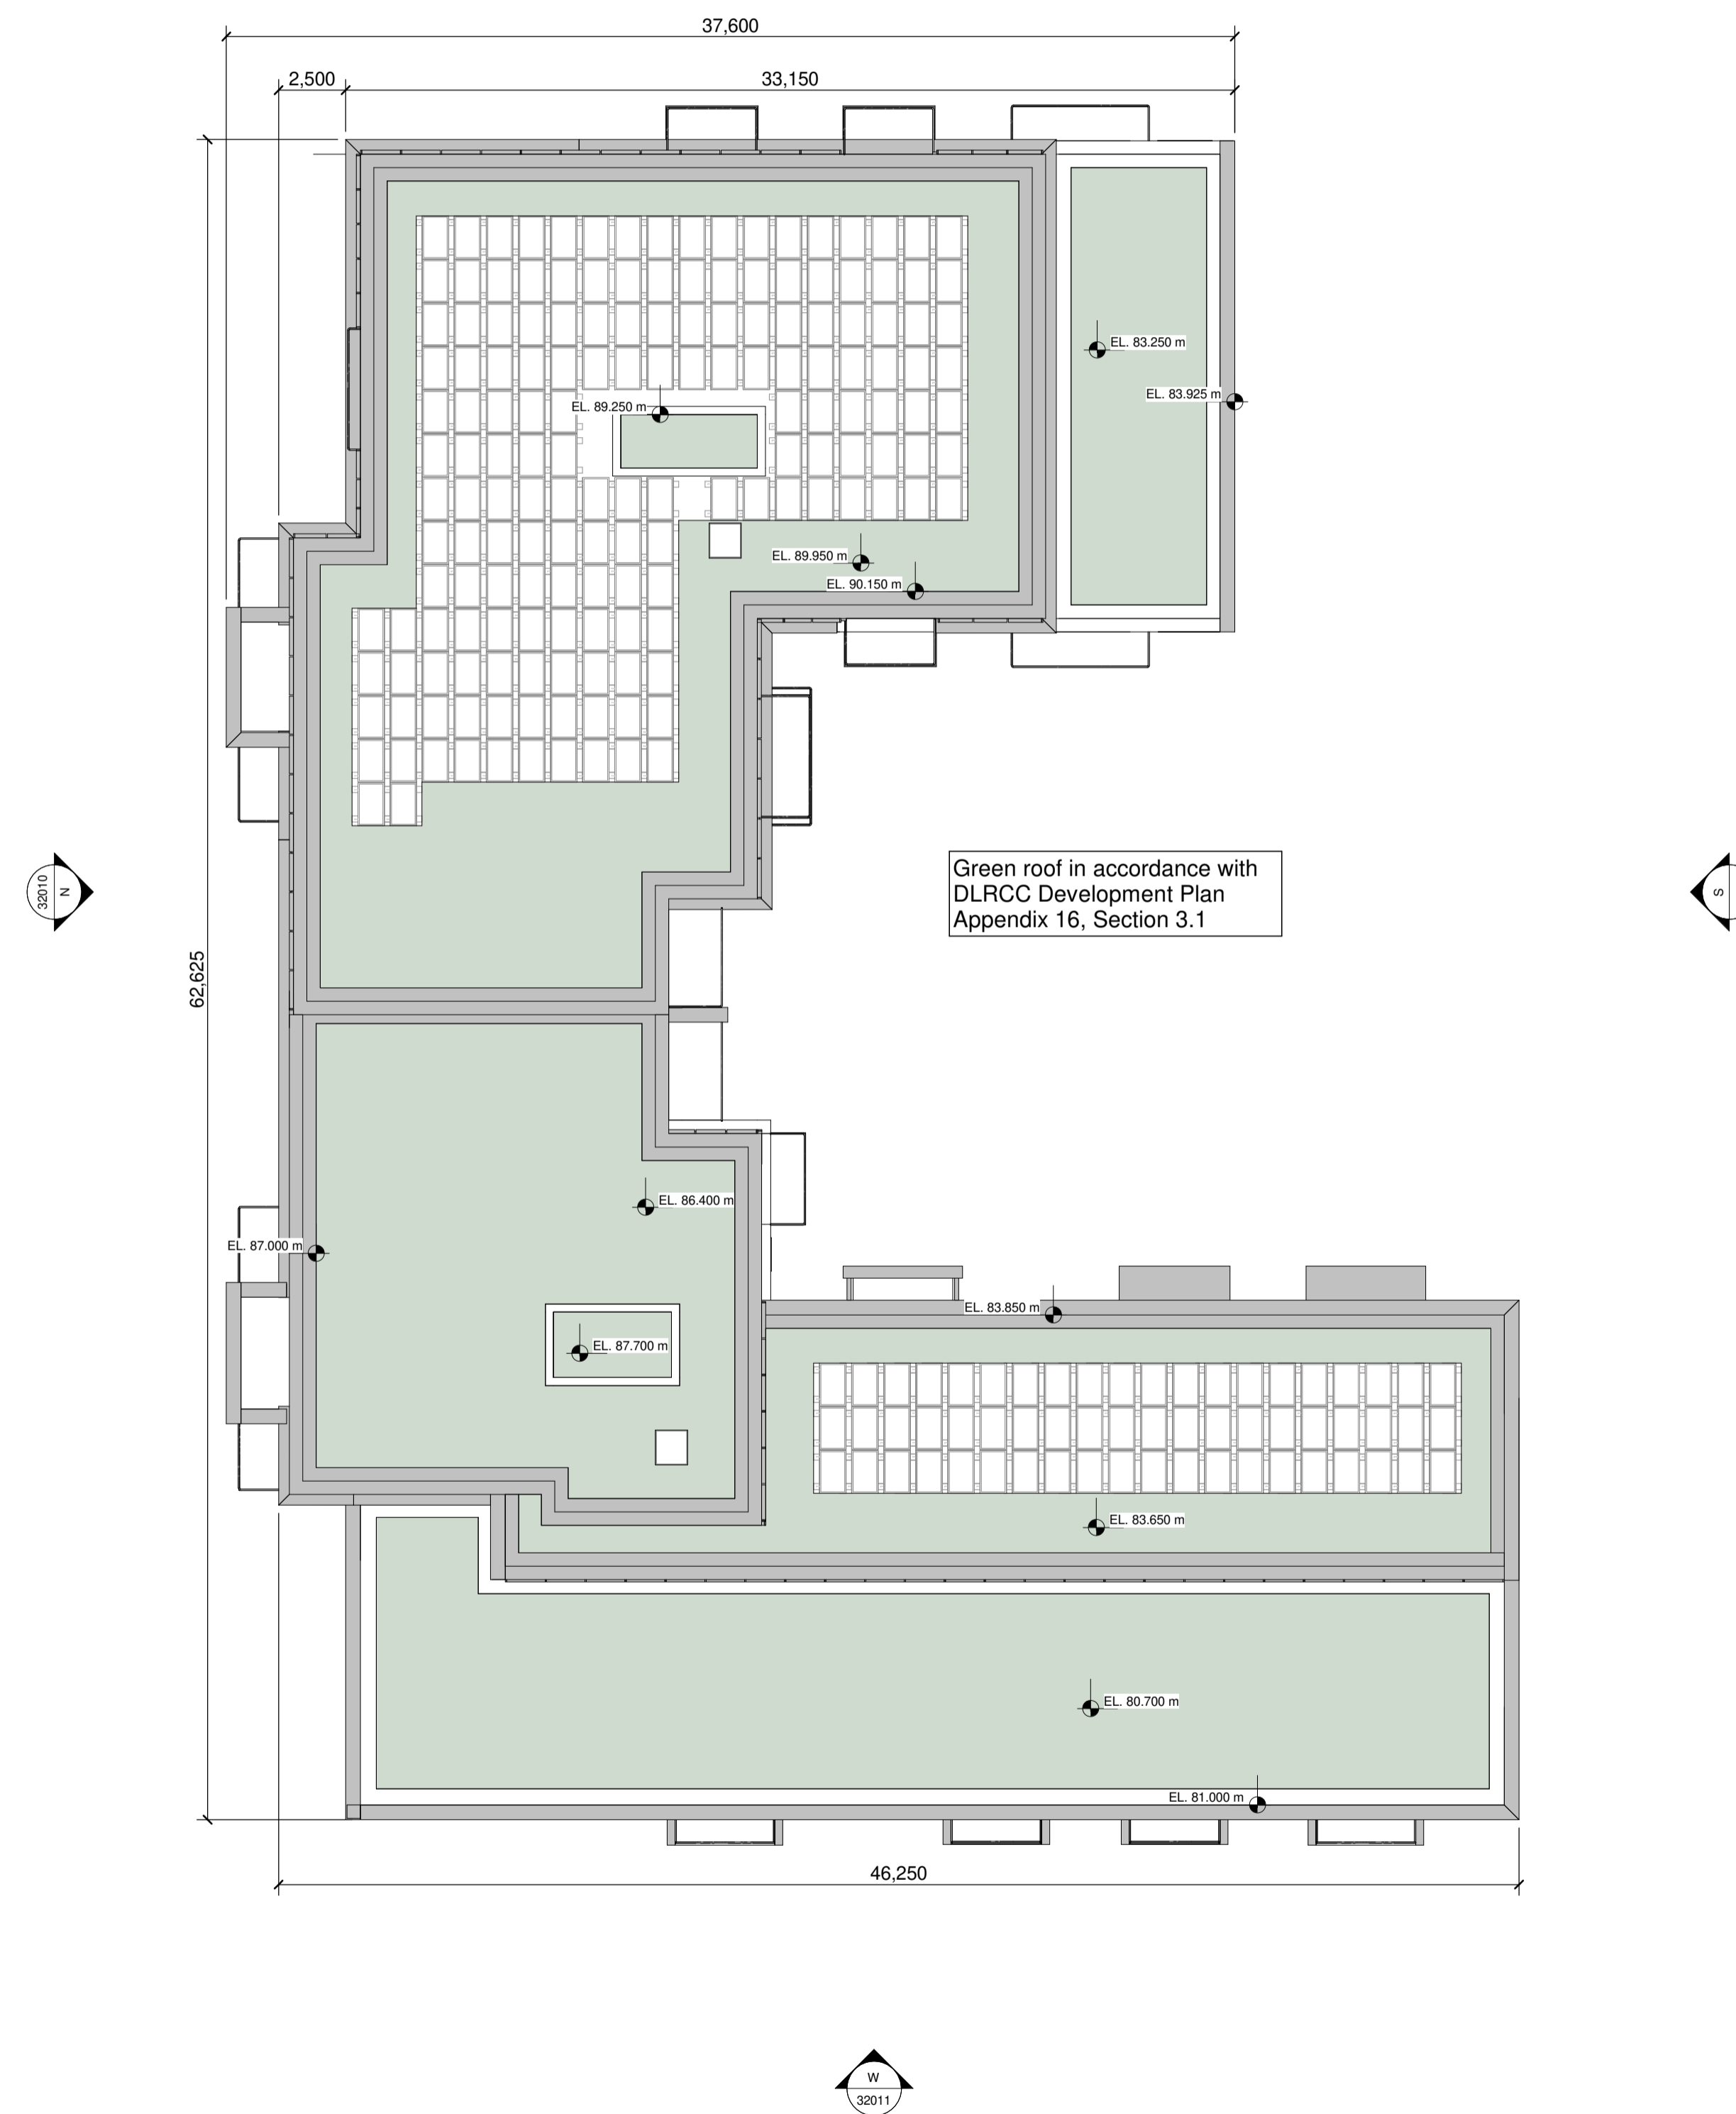

Proposed Building 01 - R01 - Roof Plan

1 : 200

Notes:
 - Do not scale from this drawing. Use figured dimensions in all cases.
 - Verify dimensions on site and report any discrepancies to the Architect immediately.
 - This drawing is to be read in conjunction with the Architect's Specification.
 - © This drawing is copyright and may only be reproduced with the Architect's permission.

Drawing Notes:

Key Plan N.T.S.

- 1 Bedroom Apartment
- 2 Bedroom Apartment

KEY

- GREEN ROOF
- INDICATIVE LOCATIONS OF PV PANELS.
Note - No Green Roof Present Under PV's

Rev.	Date	Drawn	Details of Issue / Revision
P2	02.02.21	BF	Issued for Planning

Issues & Revisions

reddy architecture +urbanism

W: www.reddyarchitecture.com
 E: info@reddyarchitecture.com

Client Details:
Charjon Investments Ltd

Project Details:
Mixed Use Development
The Goat, 14 Lower Kilmacud Road
Dublin 14

Drawing Title:
Building 01 - Seventh Floor and Roof Plans

Job No. P18-245D	Sheet Size A1	Scale @A1: 1 : 200
Issue Date: 05.02.21	Drawn By: N.Mikarrem	Reviewed By: B.Foote
Status S2	Purpose of Issue Planning	
Project-Originator-Zone-Level-Type-Role-Classification-Number TGG-MUD-RAU-01-ZZ-DR-A-PL1-31004		Revision P2