



G L00 - Proposed Creche - Ground Floor Plan
1 : 200

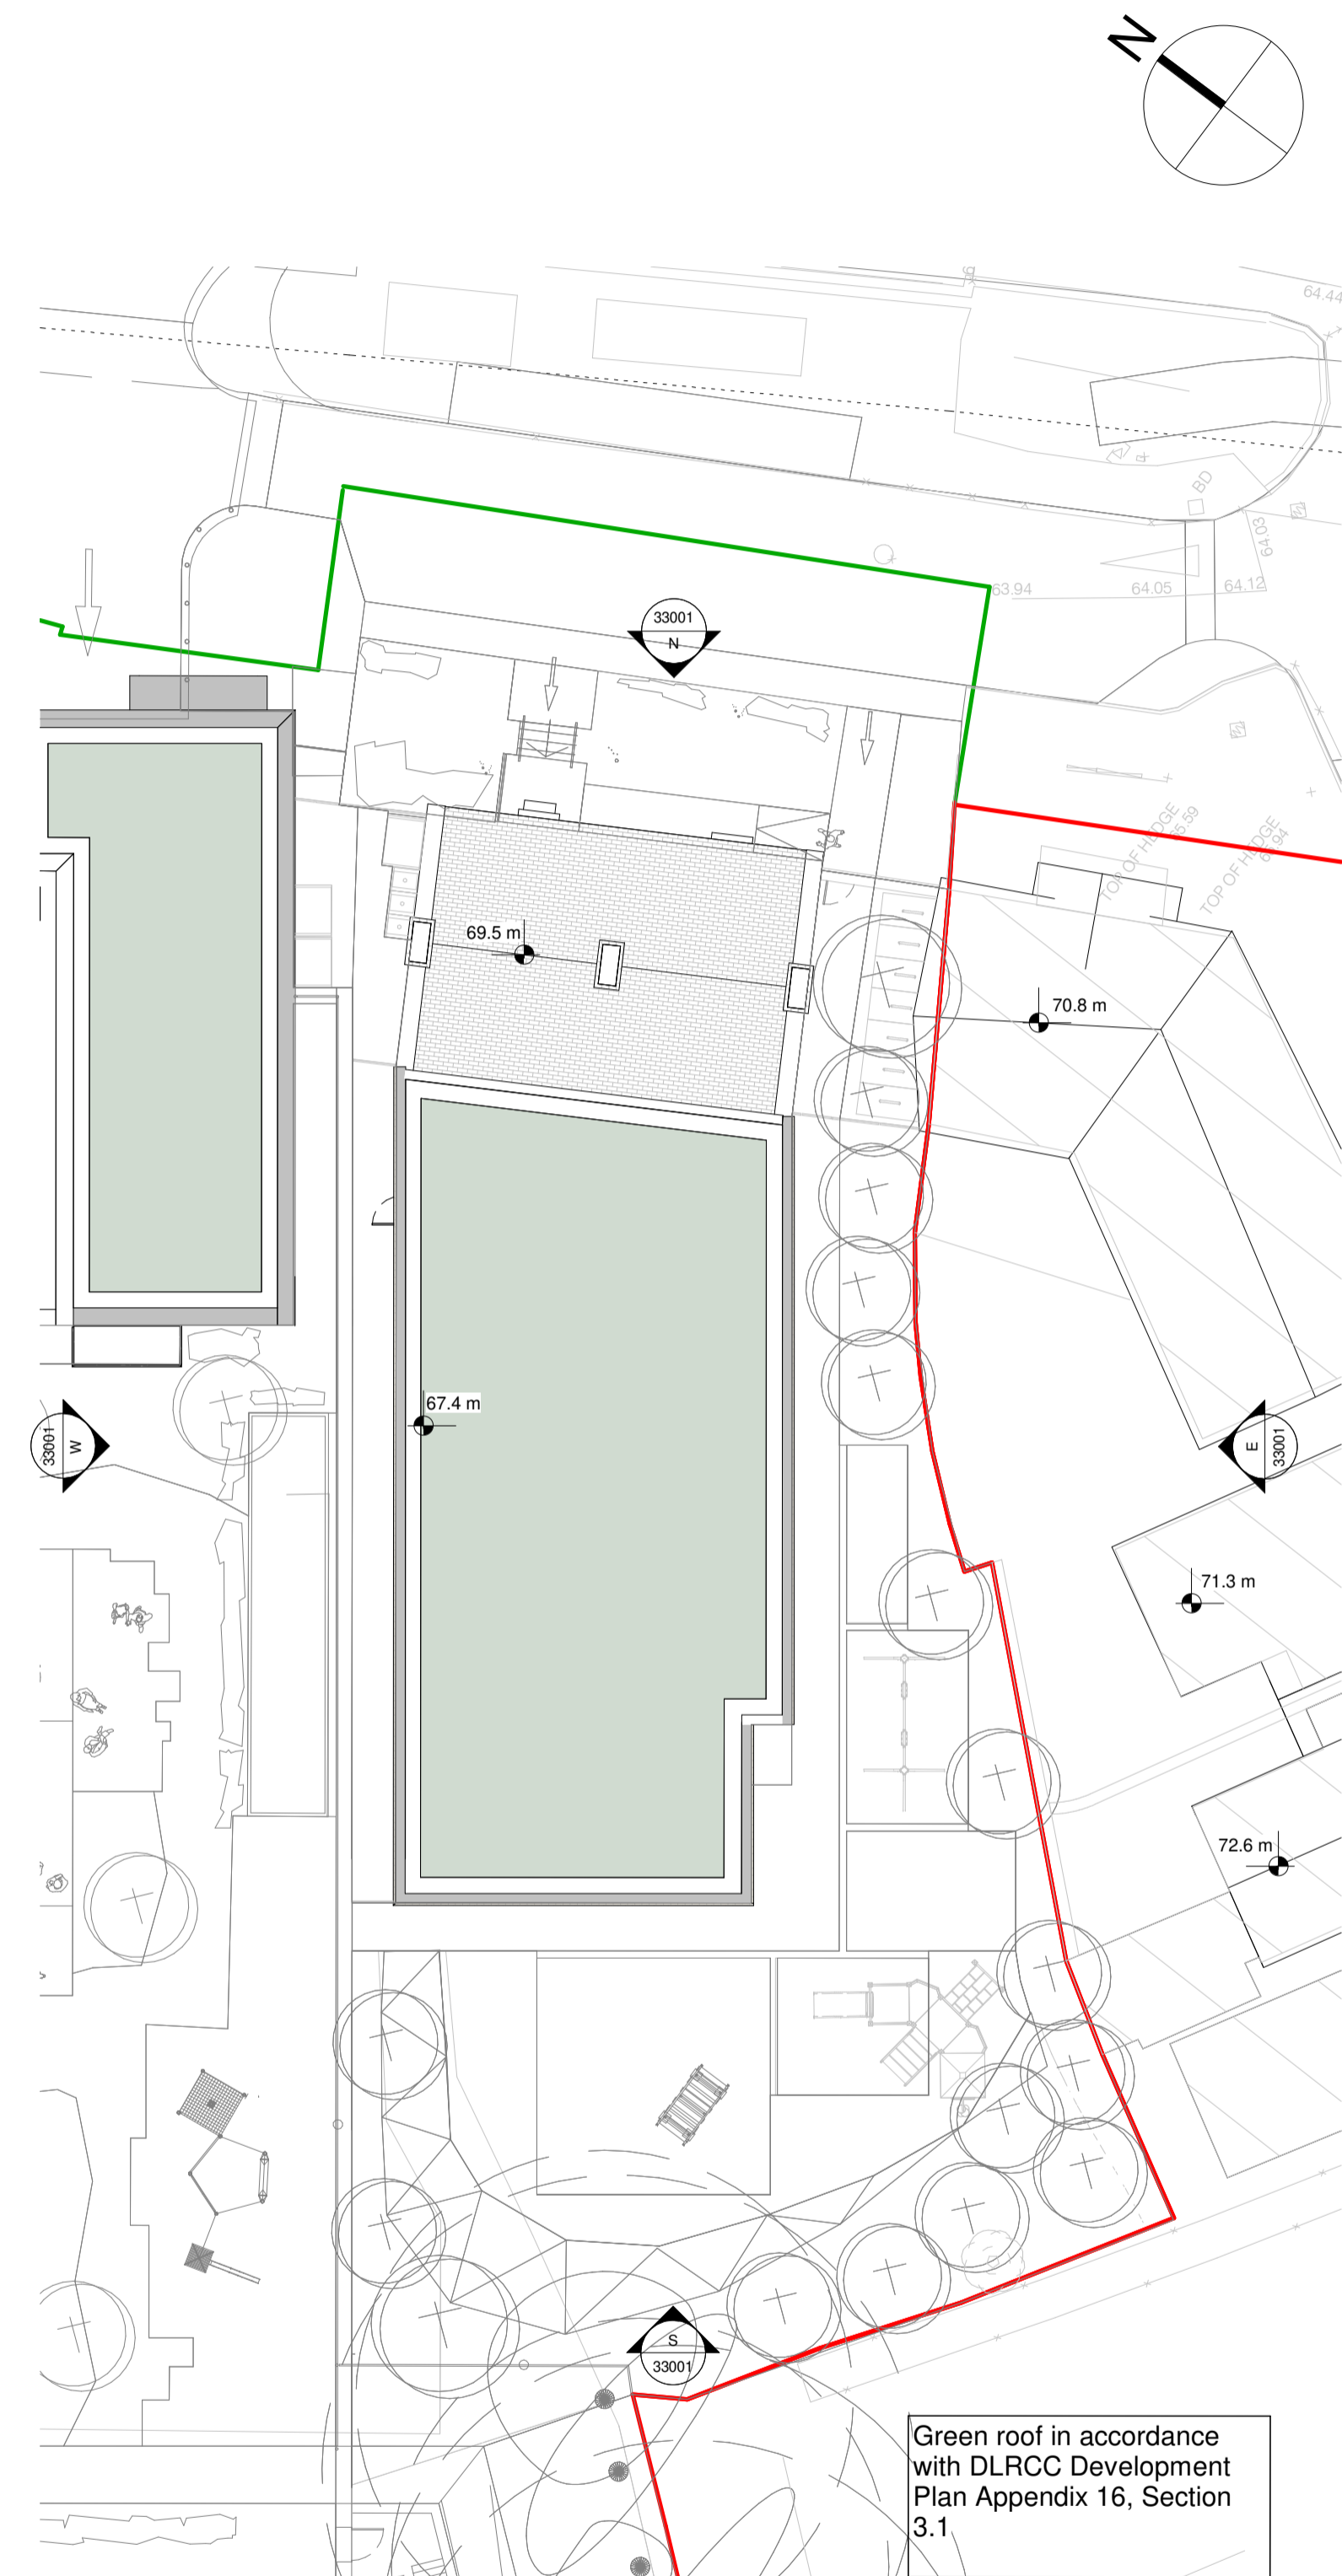

2 L00 - Proposed Creche - Roof Plan
1 : 200

Green roof in accordance with DLRC Development Plan Appendix 16, Section 3.1

Notes:
 - Do not scale from this drawing. Use figured dimensions in all cases.
 - Verify dimensions on site and report any discrepancies to the Architect immediately.
 - This drawing is to be read in conjunction with the Architect's Specification.
 - © This drawing is copyright and may only be reproduced with the Architect's permission.

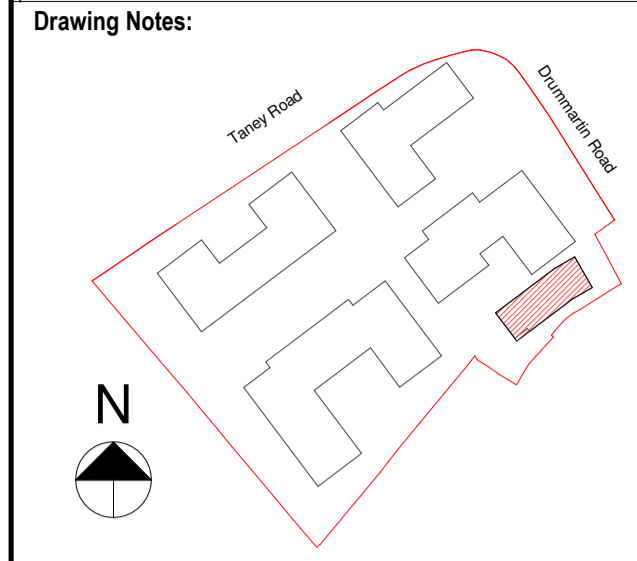

Key Plan N.T.S.

BOUNDARY KEY

- PROPOSED SITE OUTLINE
- APPLICANT OWNERSHIP LINE
- OTHER LANDS UNDER APPLICANT OWNERSHIP

ALL SPOT LEVELS ARE TAKEN FROM OS DATUM

KEY

- GREEN ROOF
- INDICATIVE LOCATIONS OF PV PANELS

Rev.	Date	Drawn	Details of Issue / Revision
P2	05.02.21	BF	Issued for Planning

Issues & Revisions



Client Details:
Charjon Investments Ltd

Project Details:
Mixed Use Development
The Goat, 14 Lower Kilmacud Road
Dublin 14

Drawing Title:
Creche - Ground Floor and Roof Plans

Job No. P18-245D	Sheet Size: A1	Scale @A1: 1:200
Issue Date: 05.02.2021	Drawn By: NM	Reviewed By: BF

Status: S2	Purpose of Issue: For Planning
Project-Originator-Zone-Level-Type-Role-Classification-Number	
TGG-MUD-RAU-05-ZZ-DR-A-PL-31053	Revision P2