



6 Proposed Building 03 - L06 - Sixth Floor Plan
1 : 200

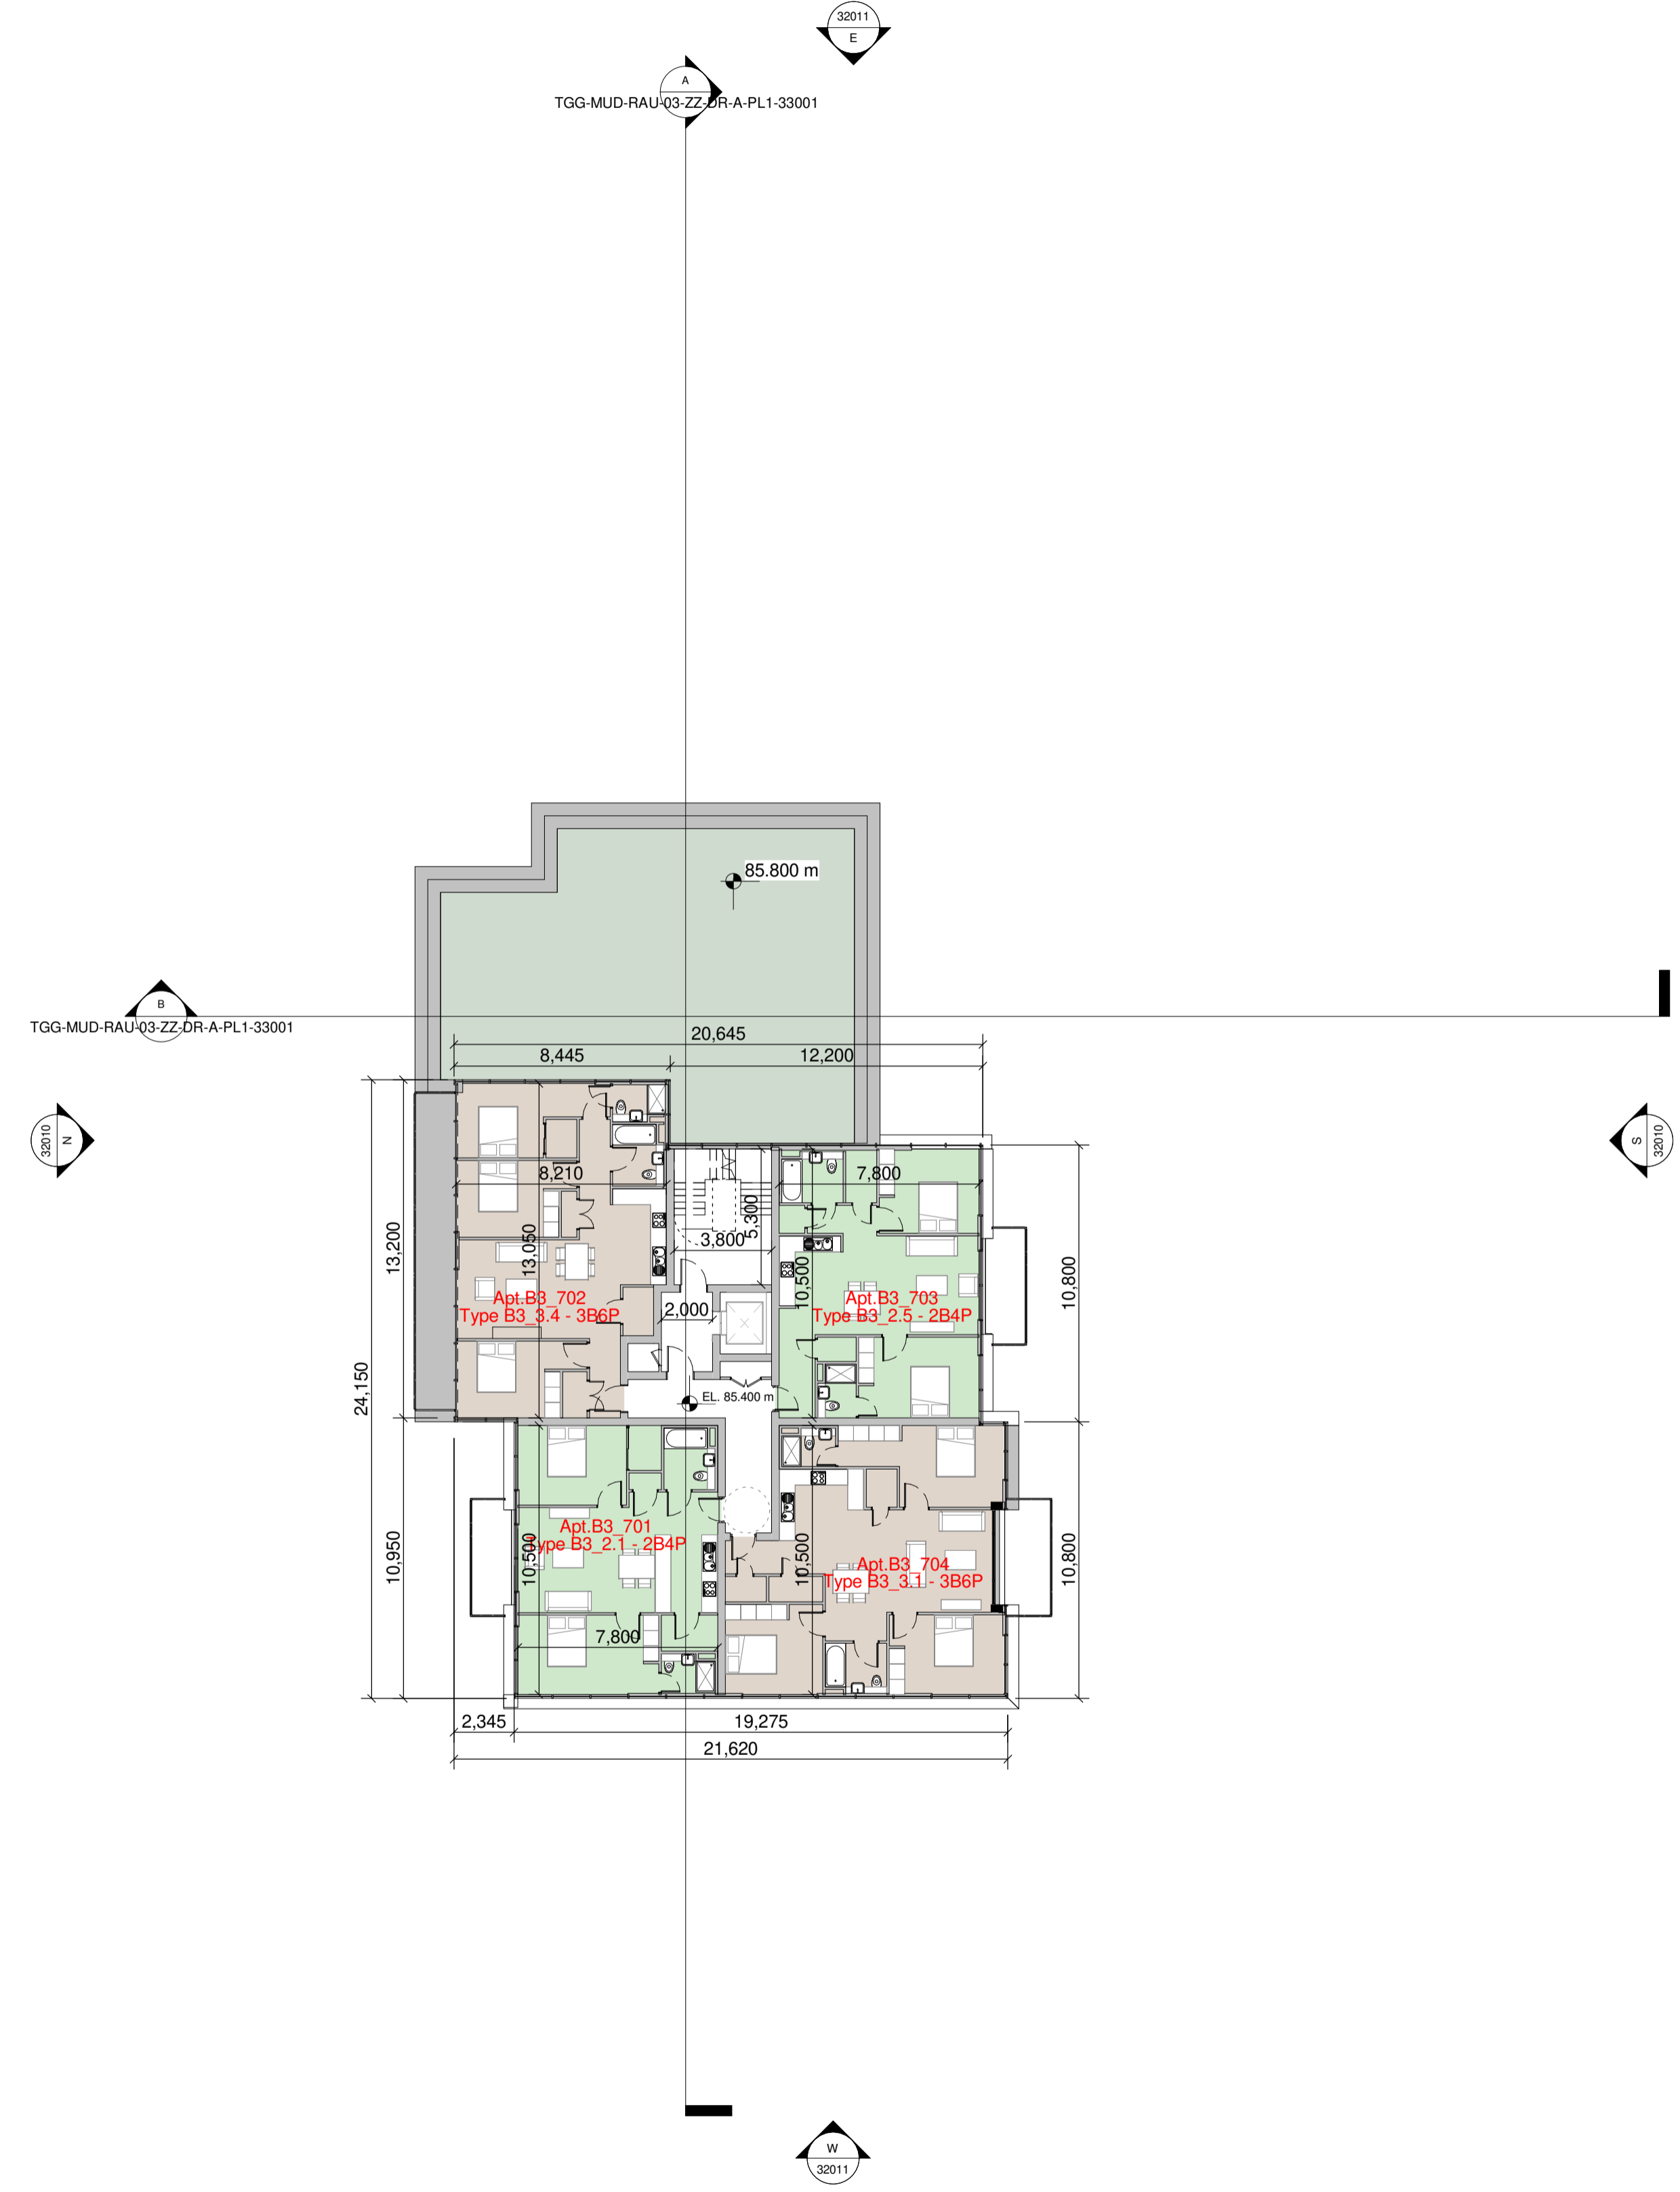

7 Proposed Building 03 - L07 - Seventh Floor Plan
1 : 200

Notes:
 - Do not scale from this drawing. Use figured dimensions in all cases.
 - Verify dimensions on site and report any discrepancies to the Architect immediately.
 - This drawing to be read in conjunction with the Architect's Specification.
 - © This drawing is copyright and may only be reproduced with the Architect's permission.

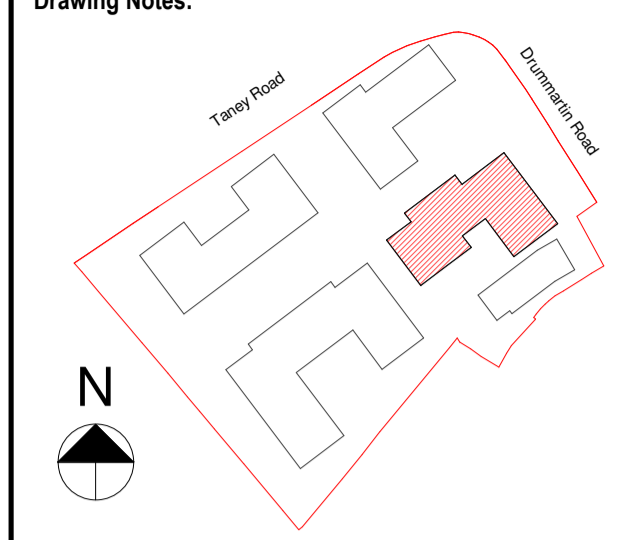

- Key Plan N.T.S.**
- 1 Bedroom Apartment
 - 2 Bedroom Apartment
 - 3 Bedroom Apartment
- KEY**
- GREEN ROOF
 - INDICATIVE LOCATIONS OF PV PANELS.
Note - No Green Roof Present Under PV's

Rev.	Date	Drawn	Details of Issue / Revision
P2	02.02.21	BF	Issued for Planning

W: www.reddyarchitecture.com
 E: info@reddyarchitecture.com

Client Details:
 Charjon Investments Ltd

Project Details:
 Mixed Use Development
 The Goat, 14 Lower Kilmacud Road
 Dublin 14

Drawing Title:
 Building 03 - Sixth and Seventh Floor Plans

Job No.	Sheet Size:	Scale @A1:
P18-245D	A1	1 : 200
Issue Date:	Drawn By:	Reviewed By:
05.02.21	N.Mikarrem	B.Foote
Status	Purpose of Issue	
S2	For Planning	
Project-Originator-Zone-Level-Type-Role-Classification-Number		Revision
TGG-MUD-RAU-03-ZZ-DR-A-PL1-31004		P2