




1 Type B2 1.1 - 1B2P
1 : 50

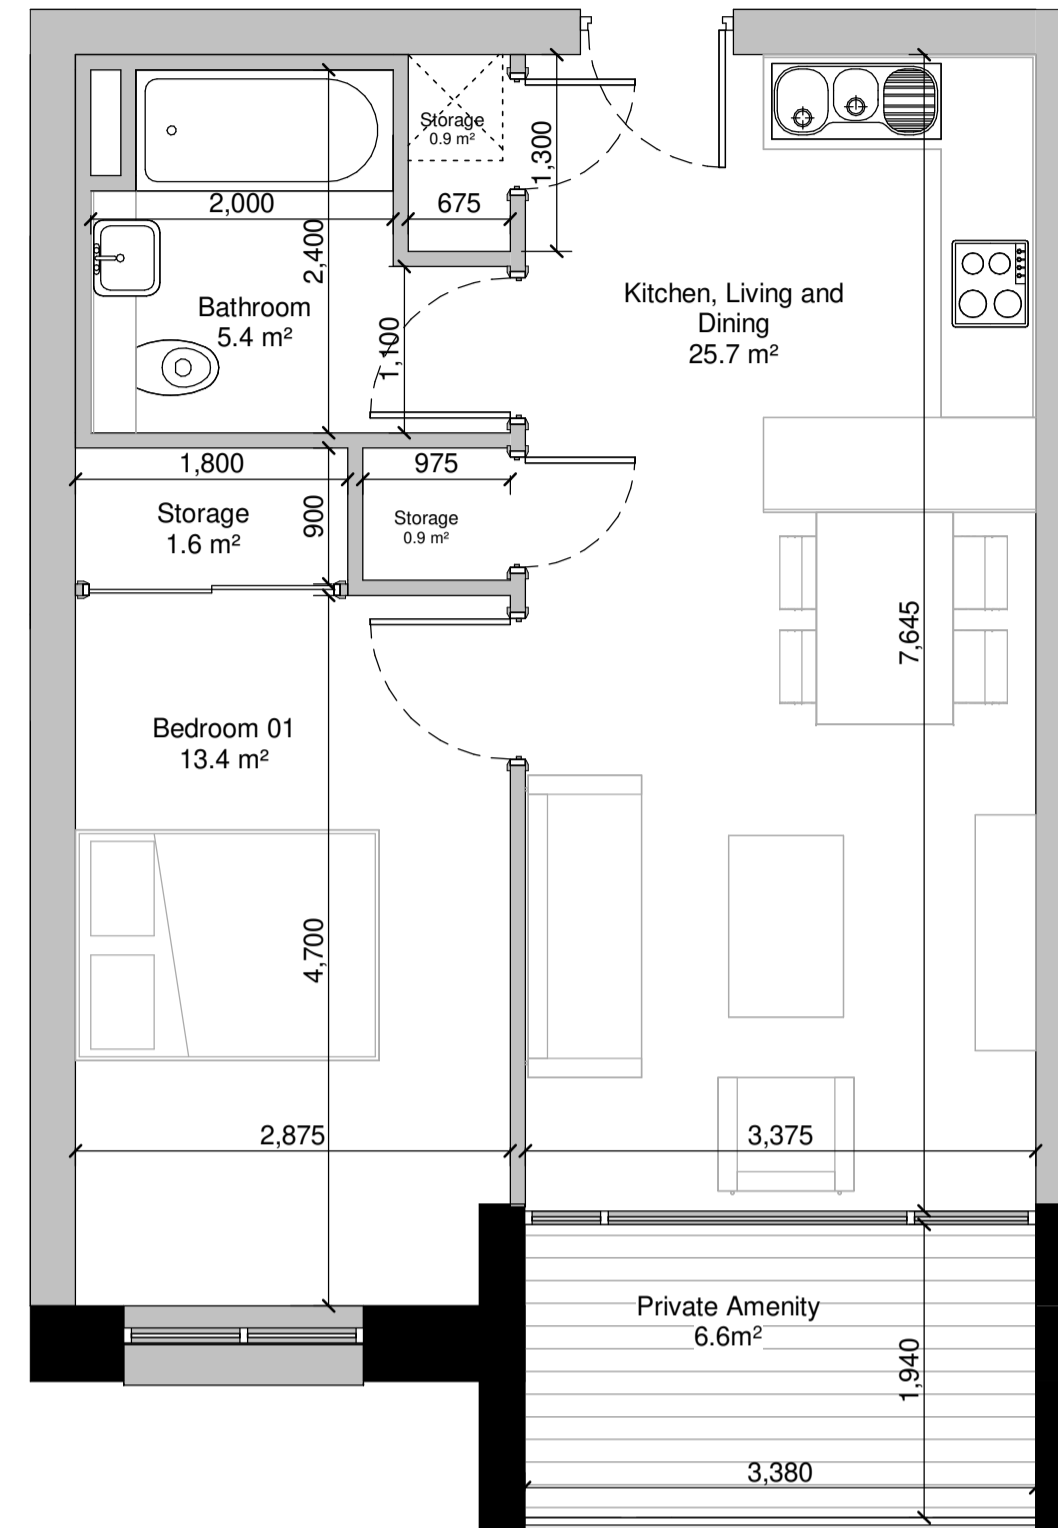


2 Type B2 1.2 - 1B2P
1 : 50

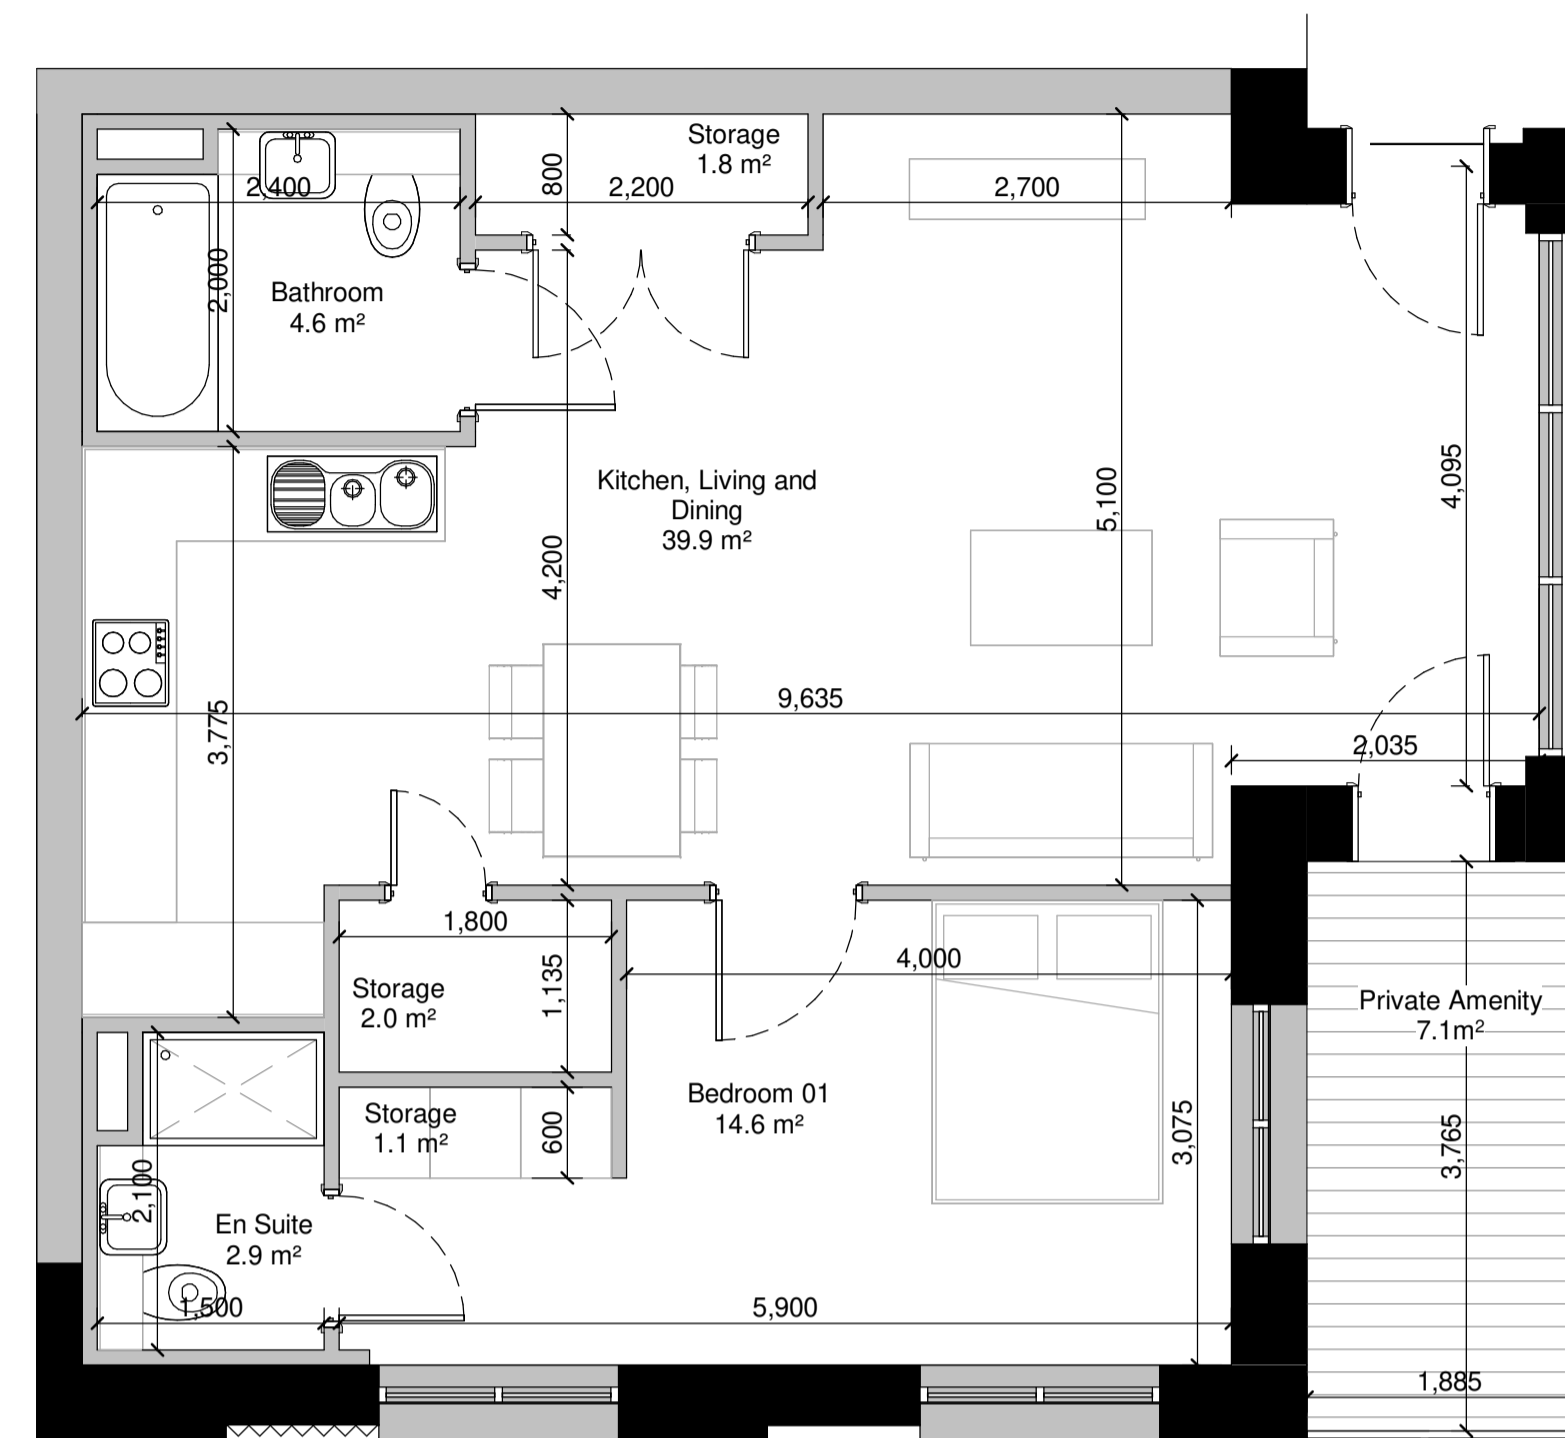

3 Type B2 1.3 - 1B2P
1 : 50

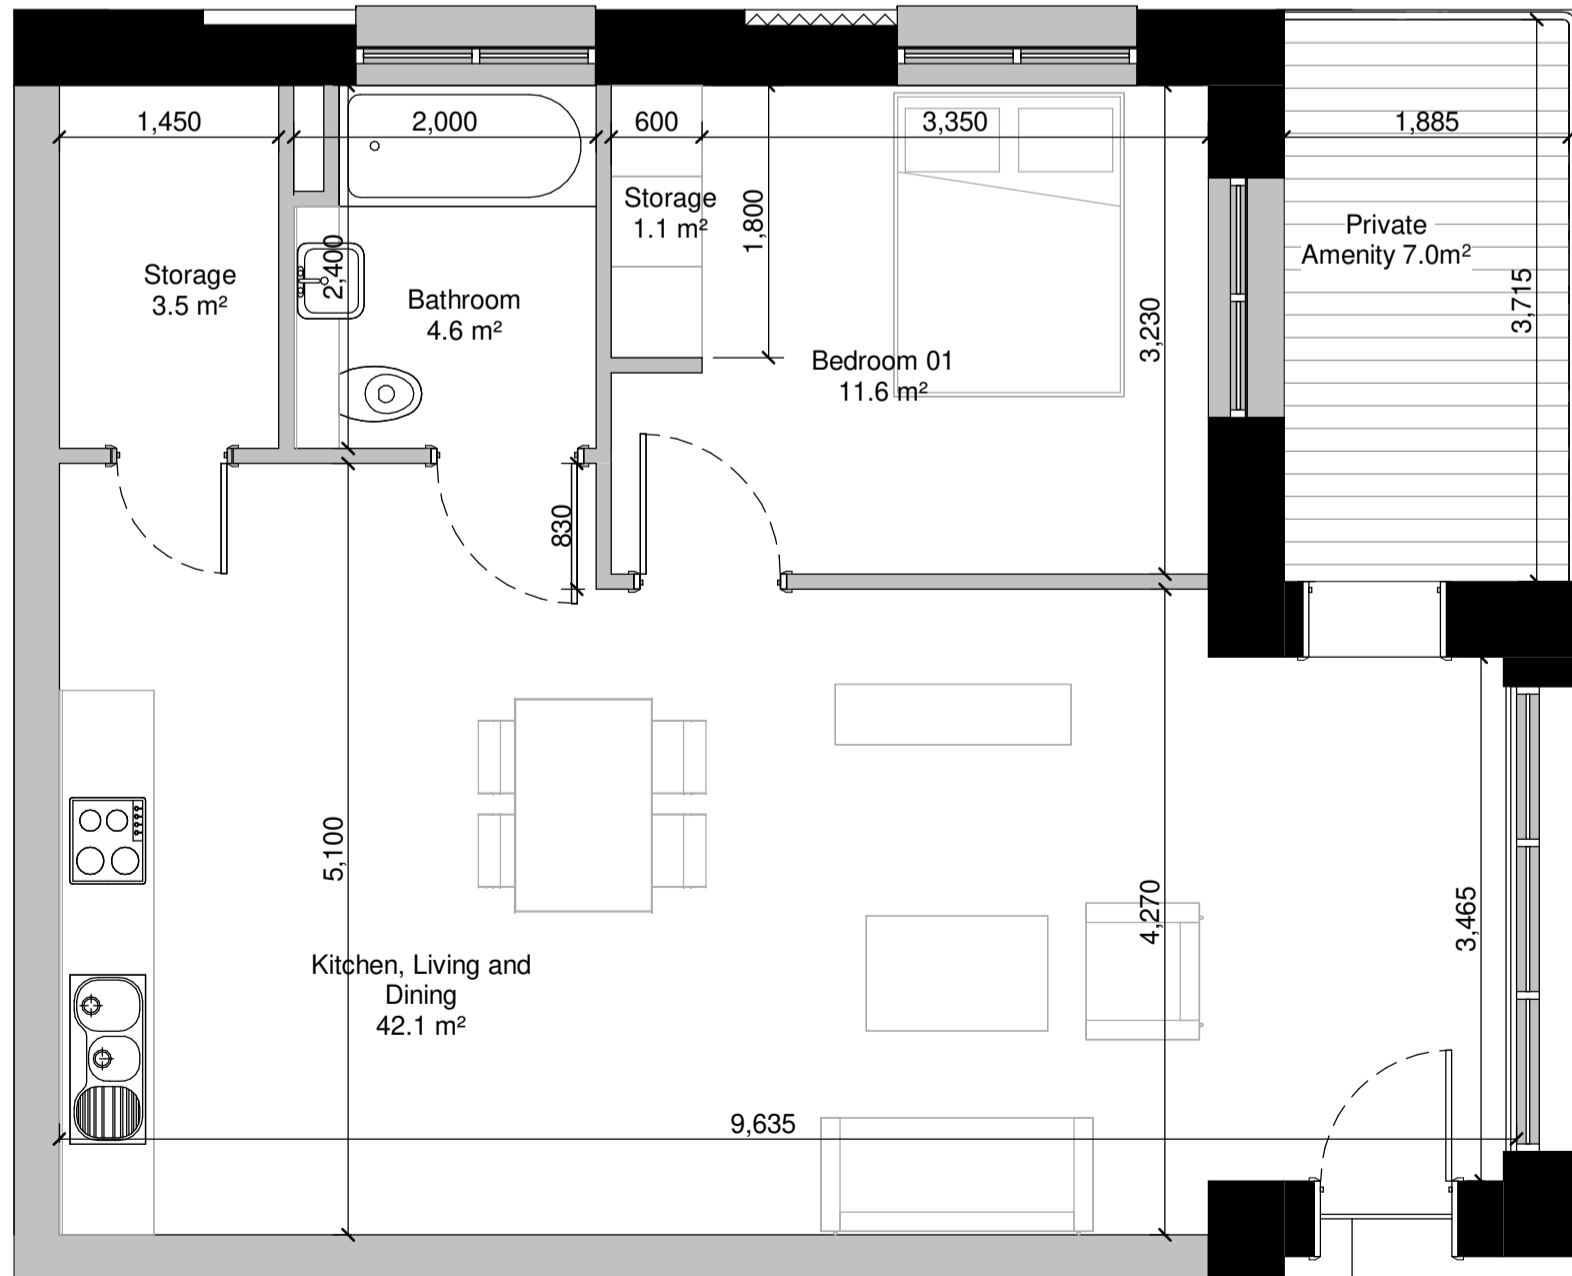

4 Type B2 1.4 - 1B2P
1 : 50

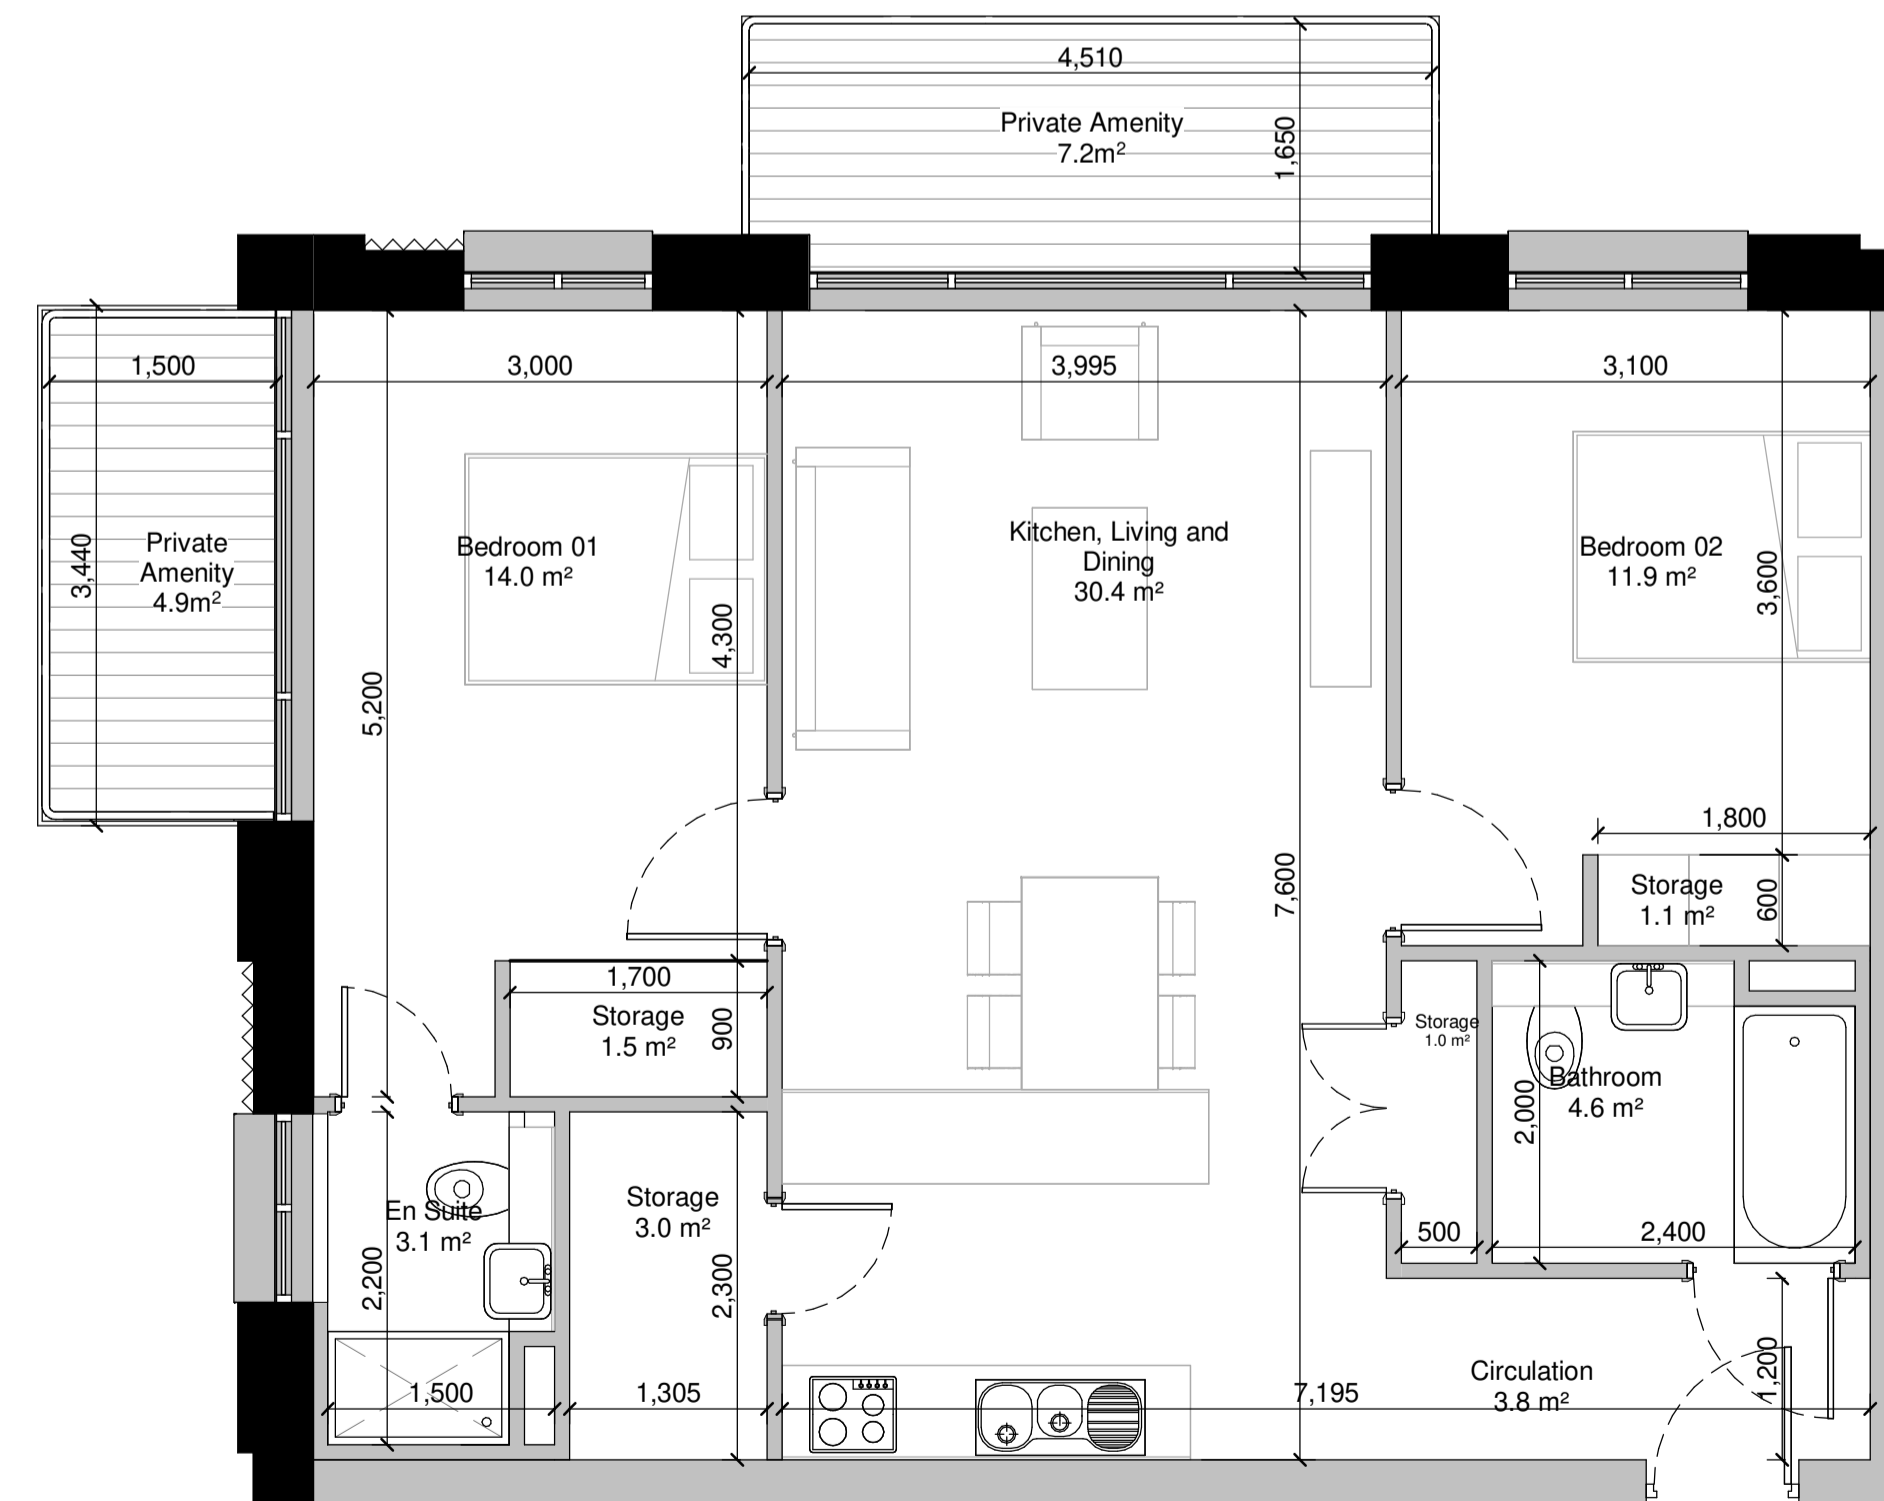

5 Type B2 2.1 - 2B4P
1 : 50

Rev.	Date	Drawn	Details of Issue / Revision
P2	02.02.21	BP	Issued for Planning
			Issues & Revisions



W: www.reddyarchitecture.com
E: info@reddyarchitecture.com

Client Details:
Charjon Investments Ltd

Project Details:
Mixed Use Development
The Goat, 14 Lower Kilmacud Road
Dublin 14

Drawing Title:
Building 02 - Apartment Type Plans 01

Job No. P18-245D	Sheet Size A1	Scale 1 : 50
Issue Date 05.02.21	Drawn By N.Mikarrem	Reviewed By B.Foote
Status S2	Purpose of Issue For Planning	
Project-Originator-Zone-Level-Type-Role-Classification-Number		Revision
TGG-MUD-RAU-02-ZZ-DR-A-PL1-31010		P2