




1 Type B3 2.5 - 2B4P
1 : 50

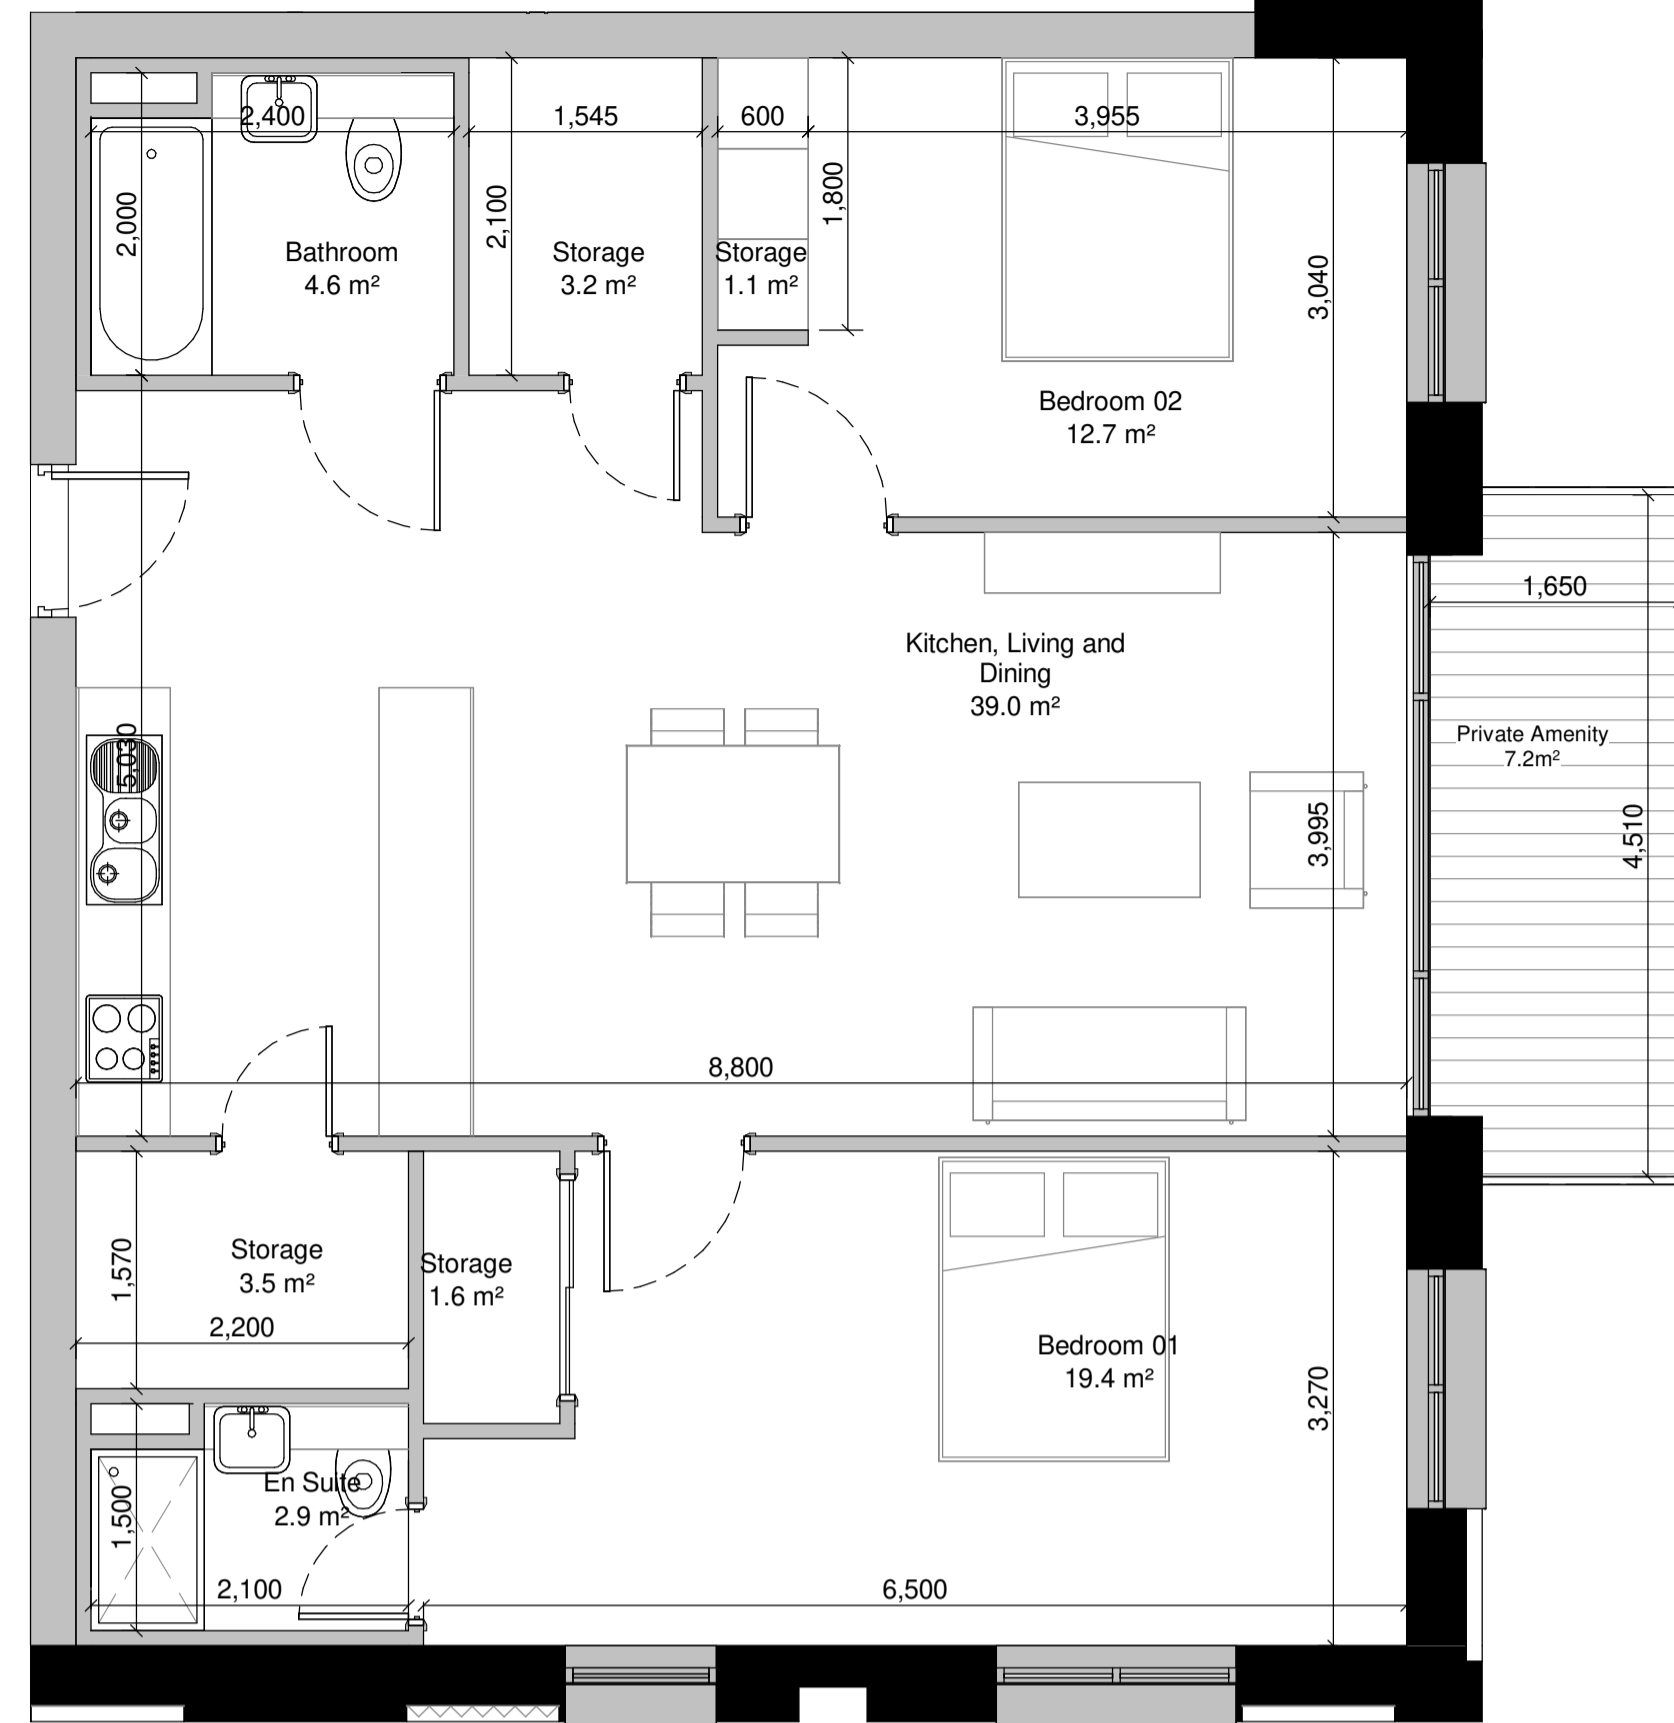


2 Type B3 2.6 - 2B4P
1 : 50

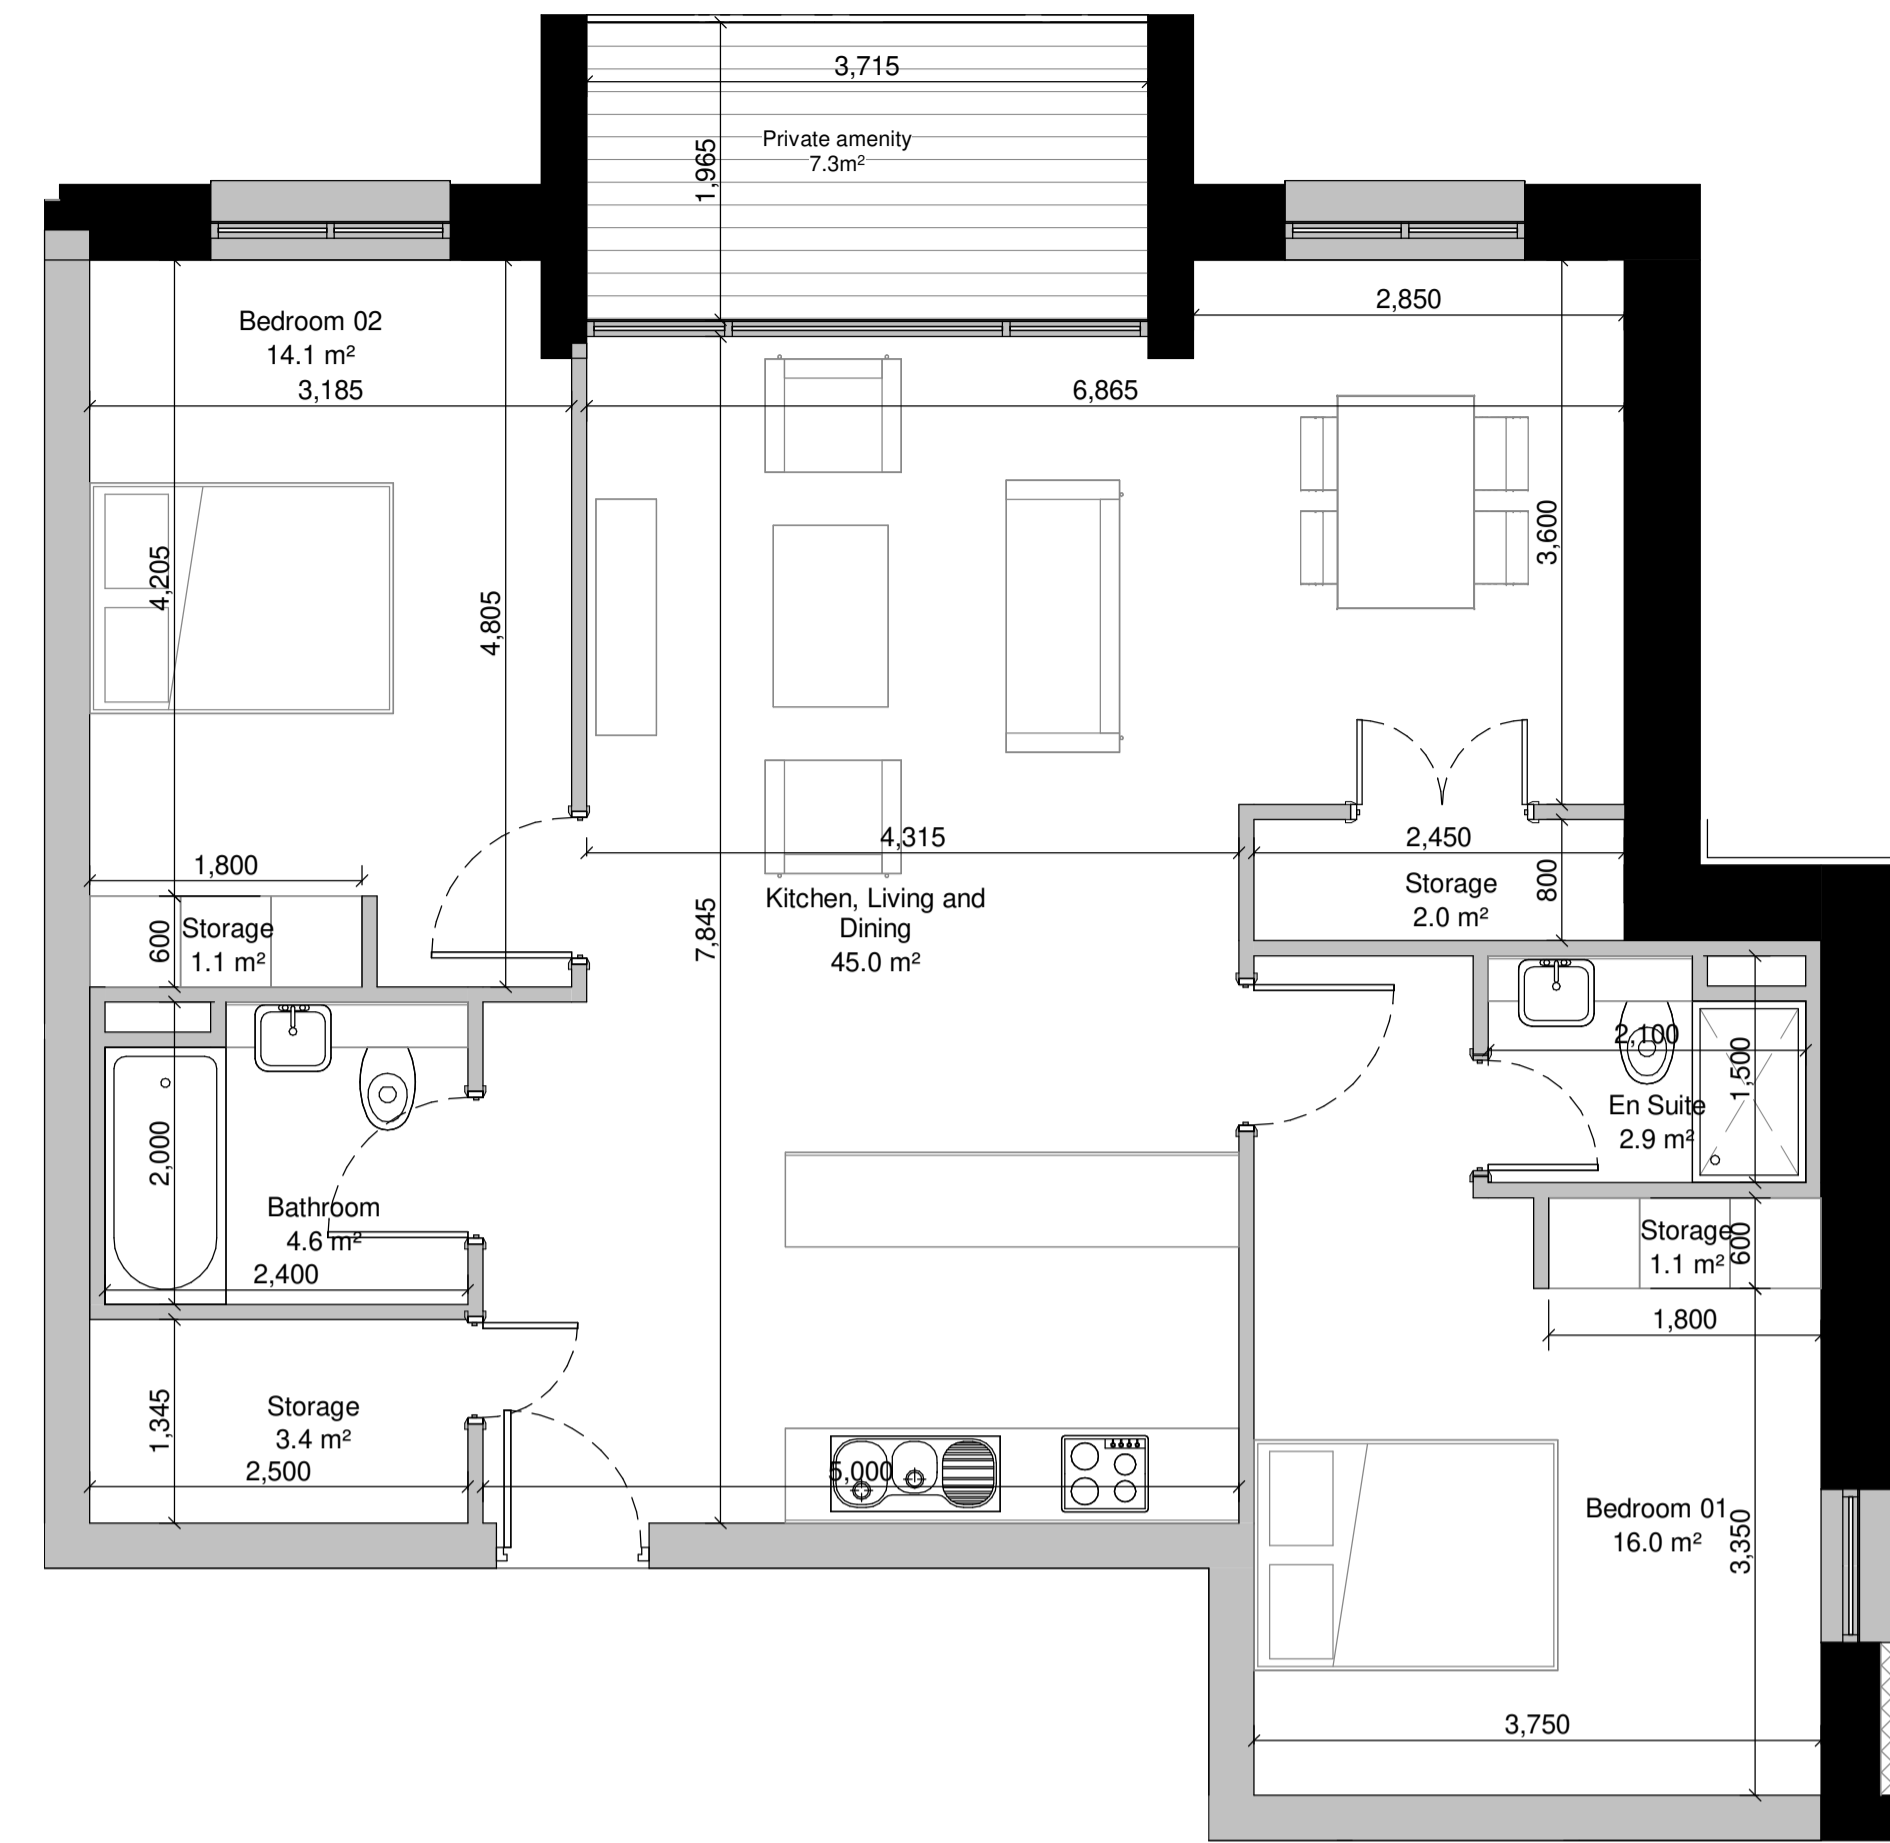


3 Type B3 2.7 - 2B4P
1 : 50

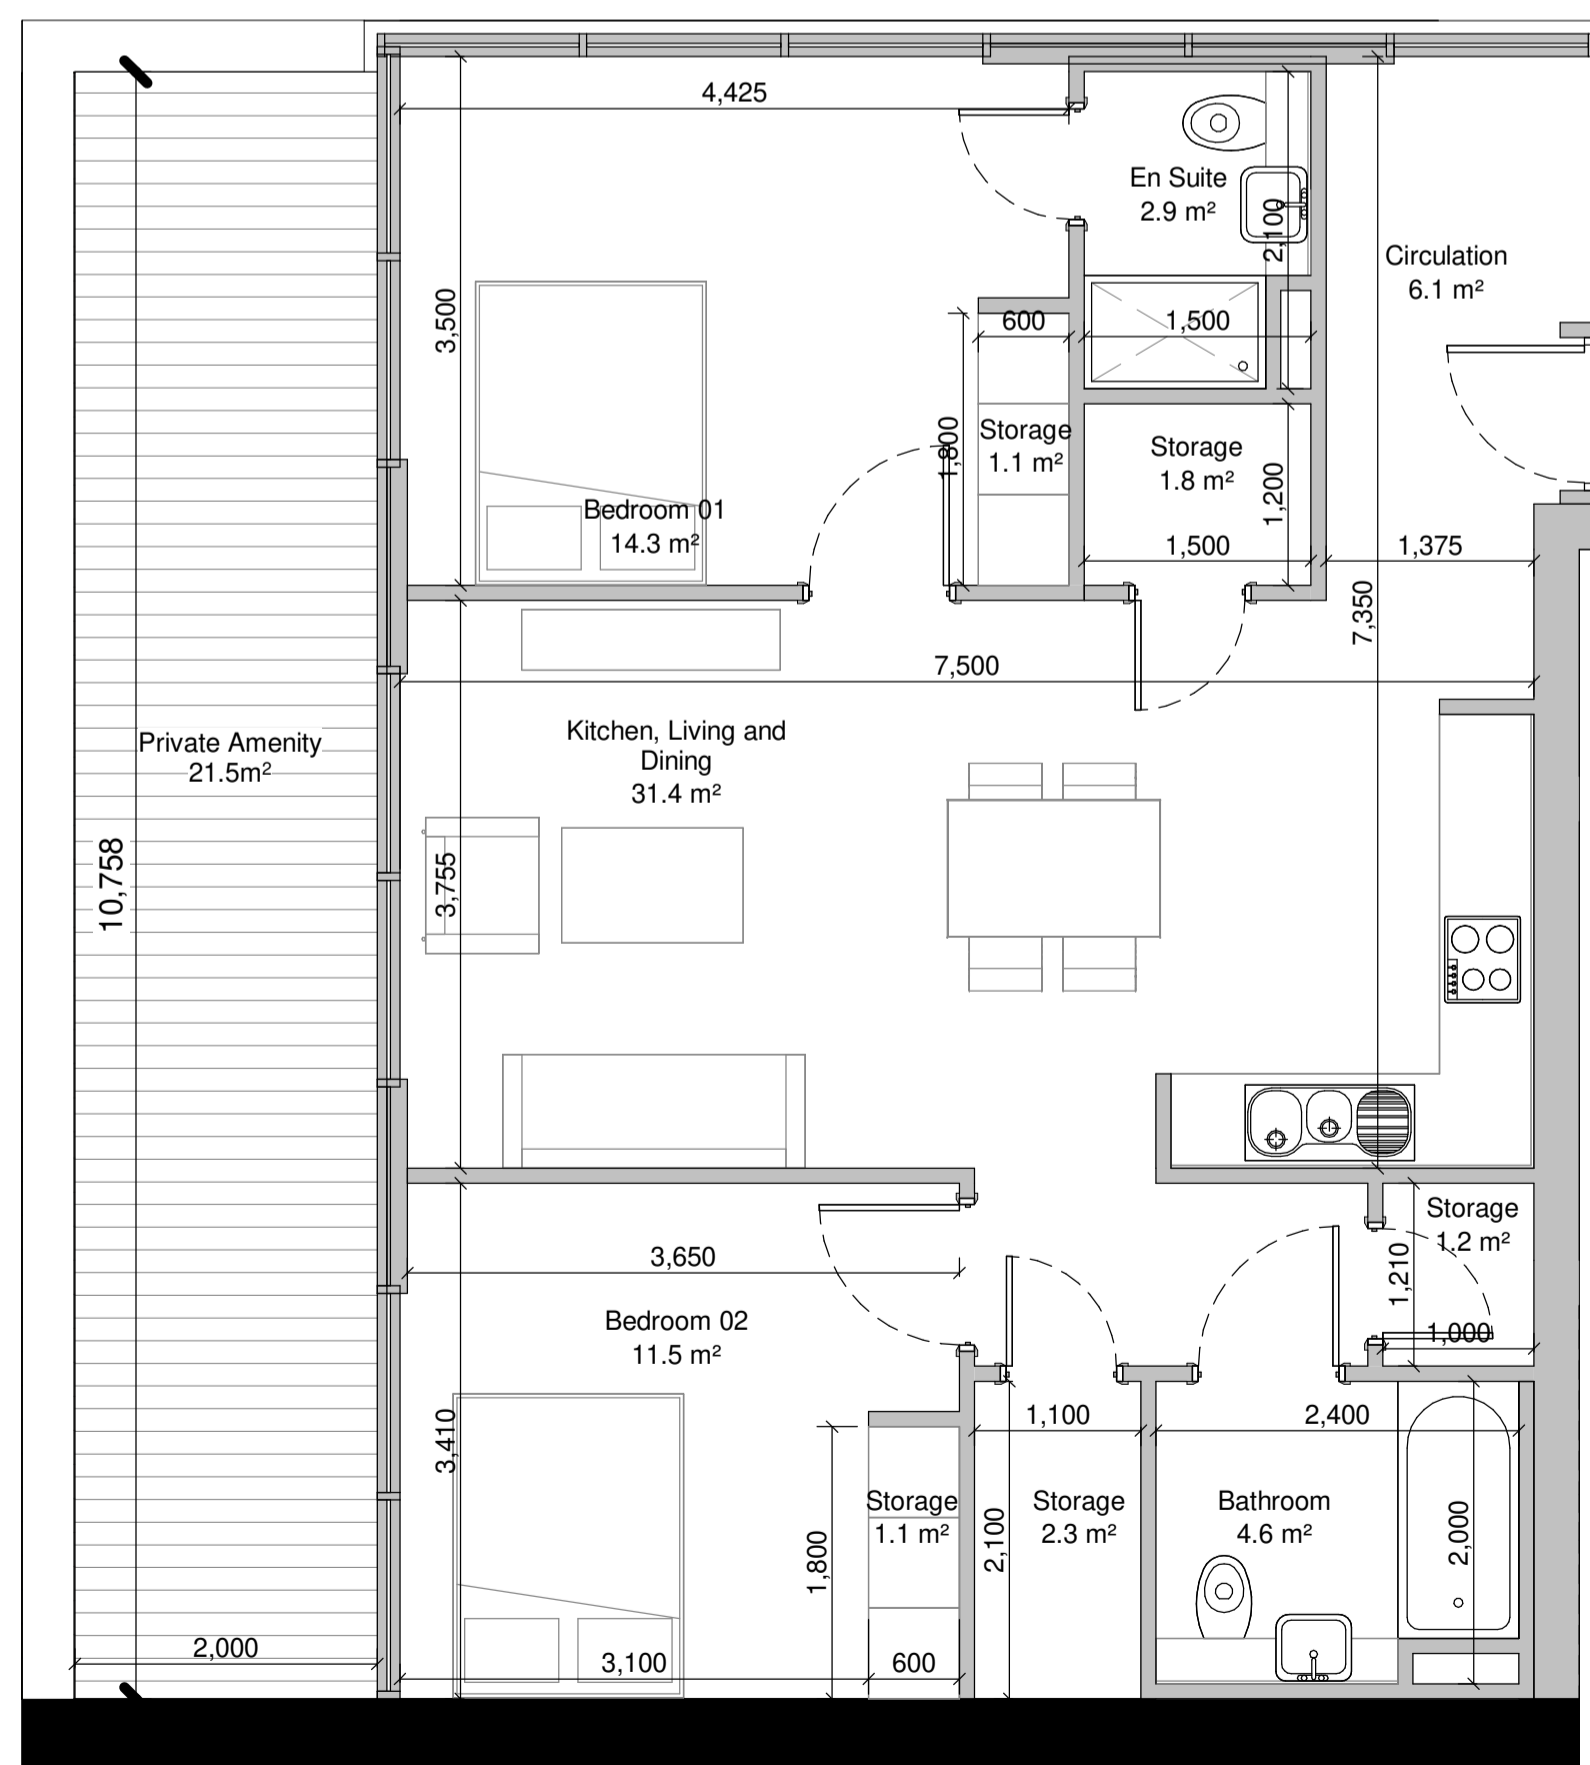

4 Type B3 2.8 - 2B4P
1 : 50

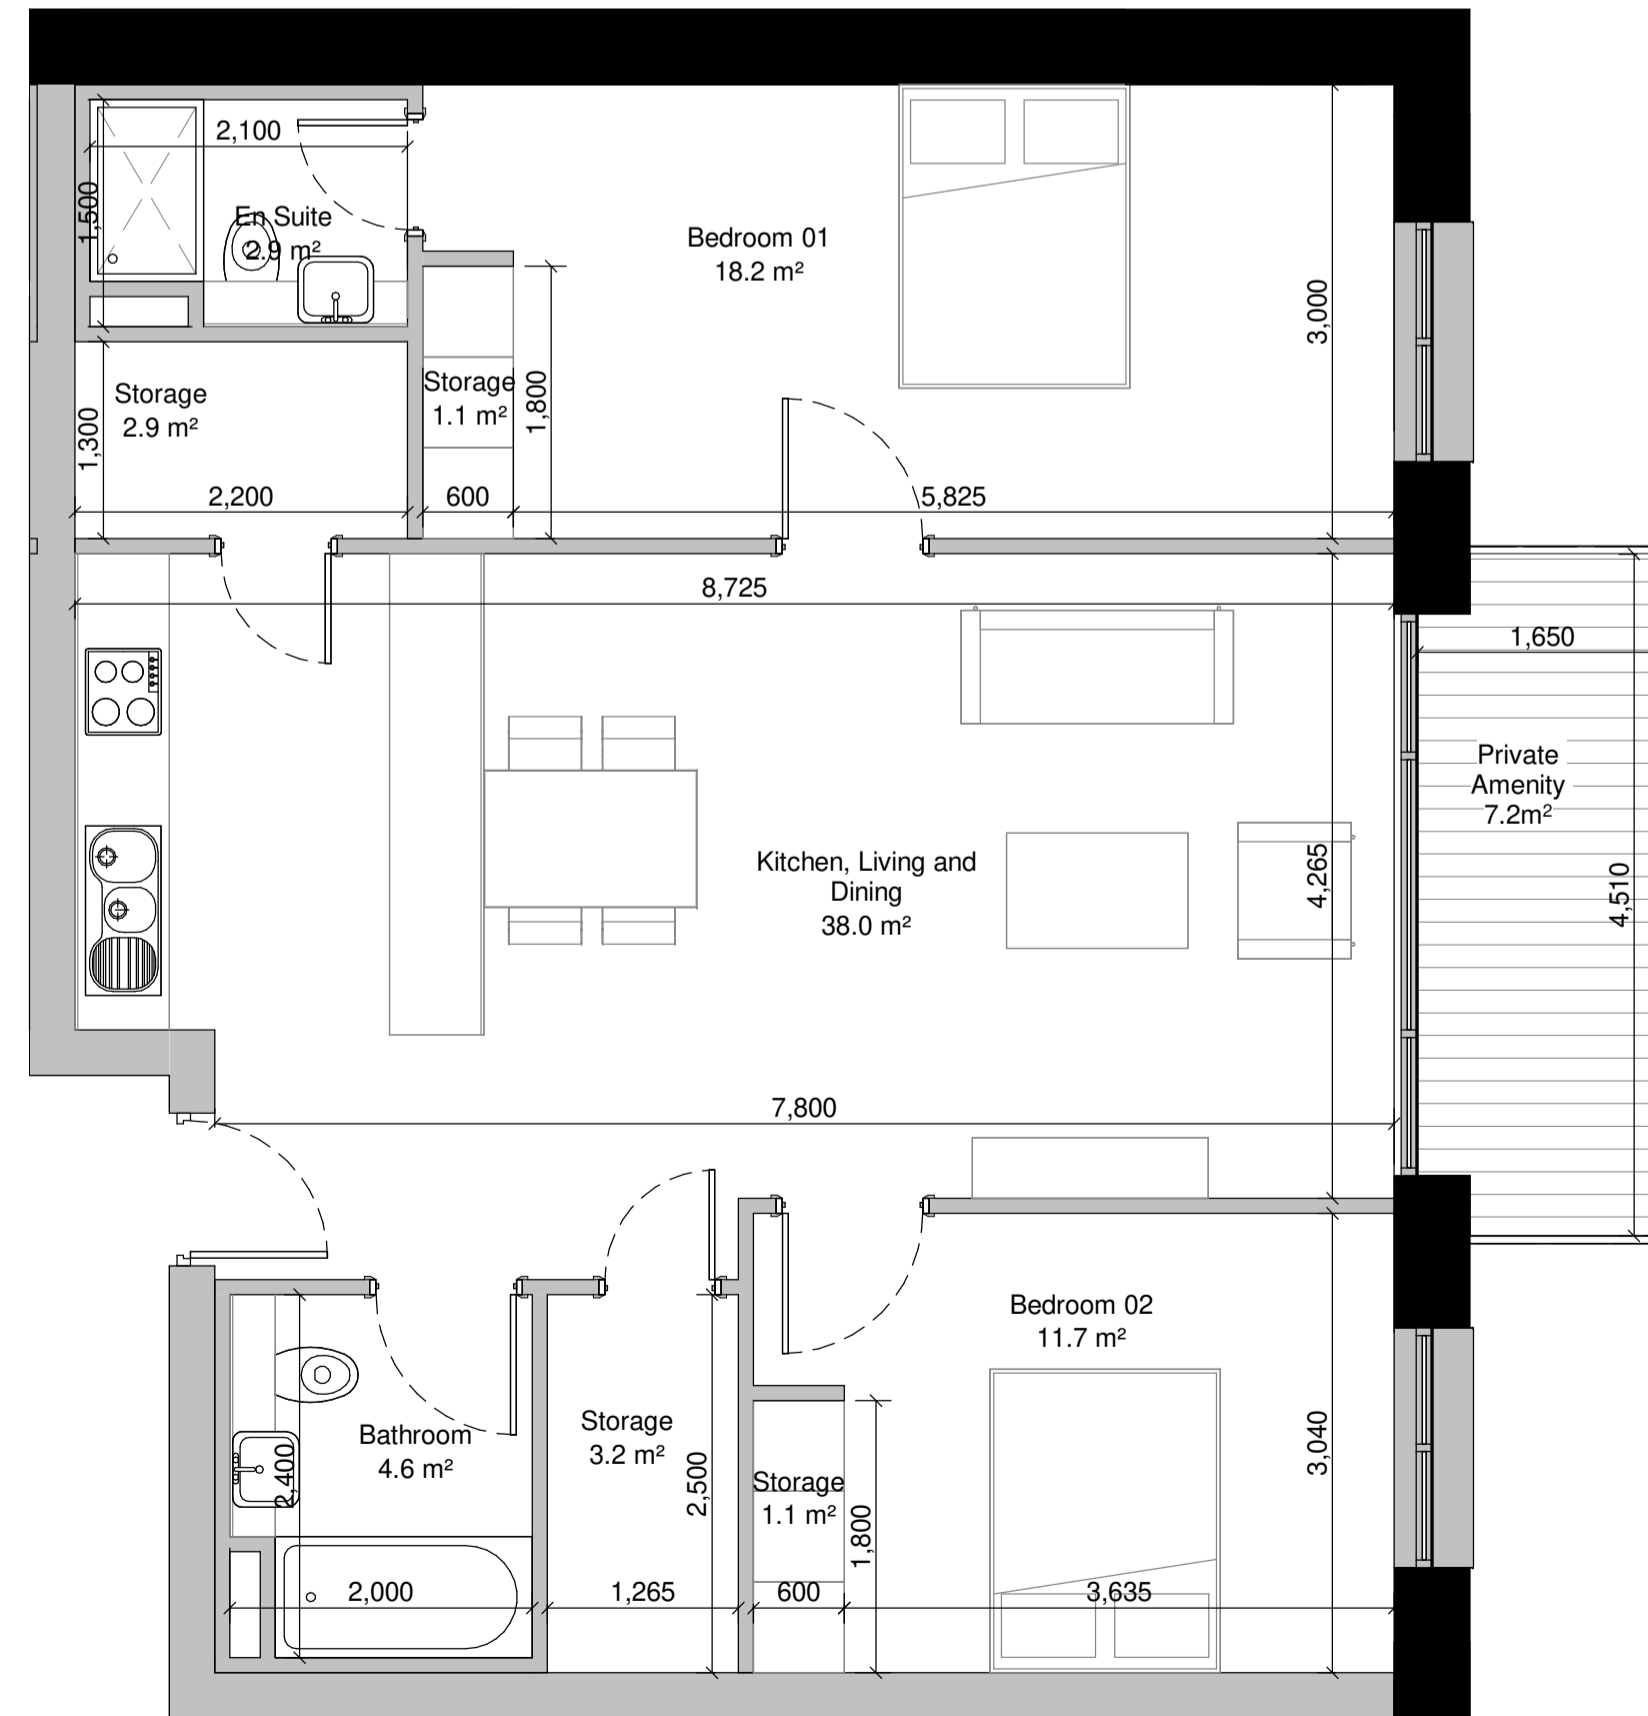

5 Type B3 2.9 - 2B4P
1 : 50

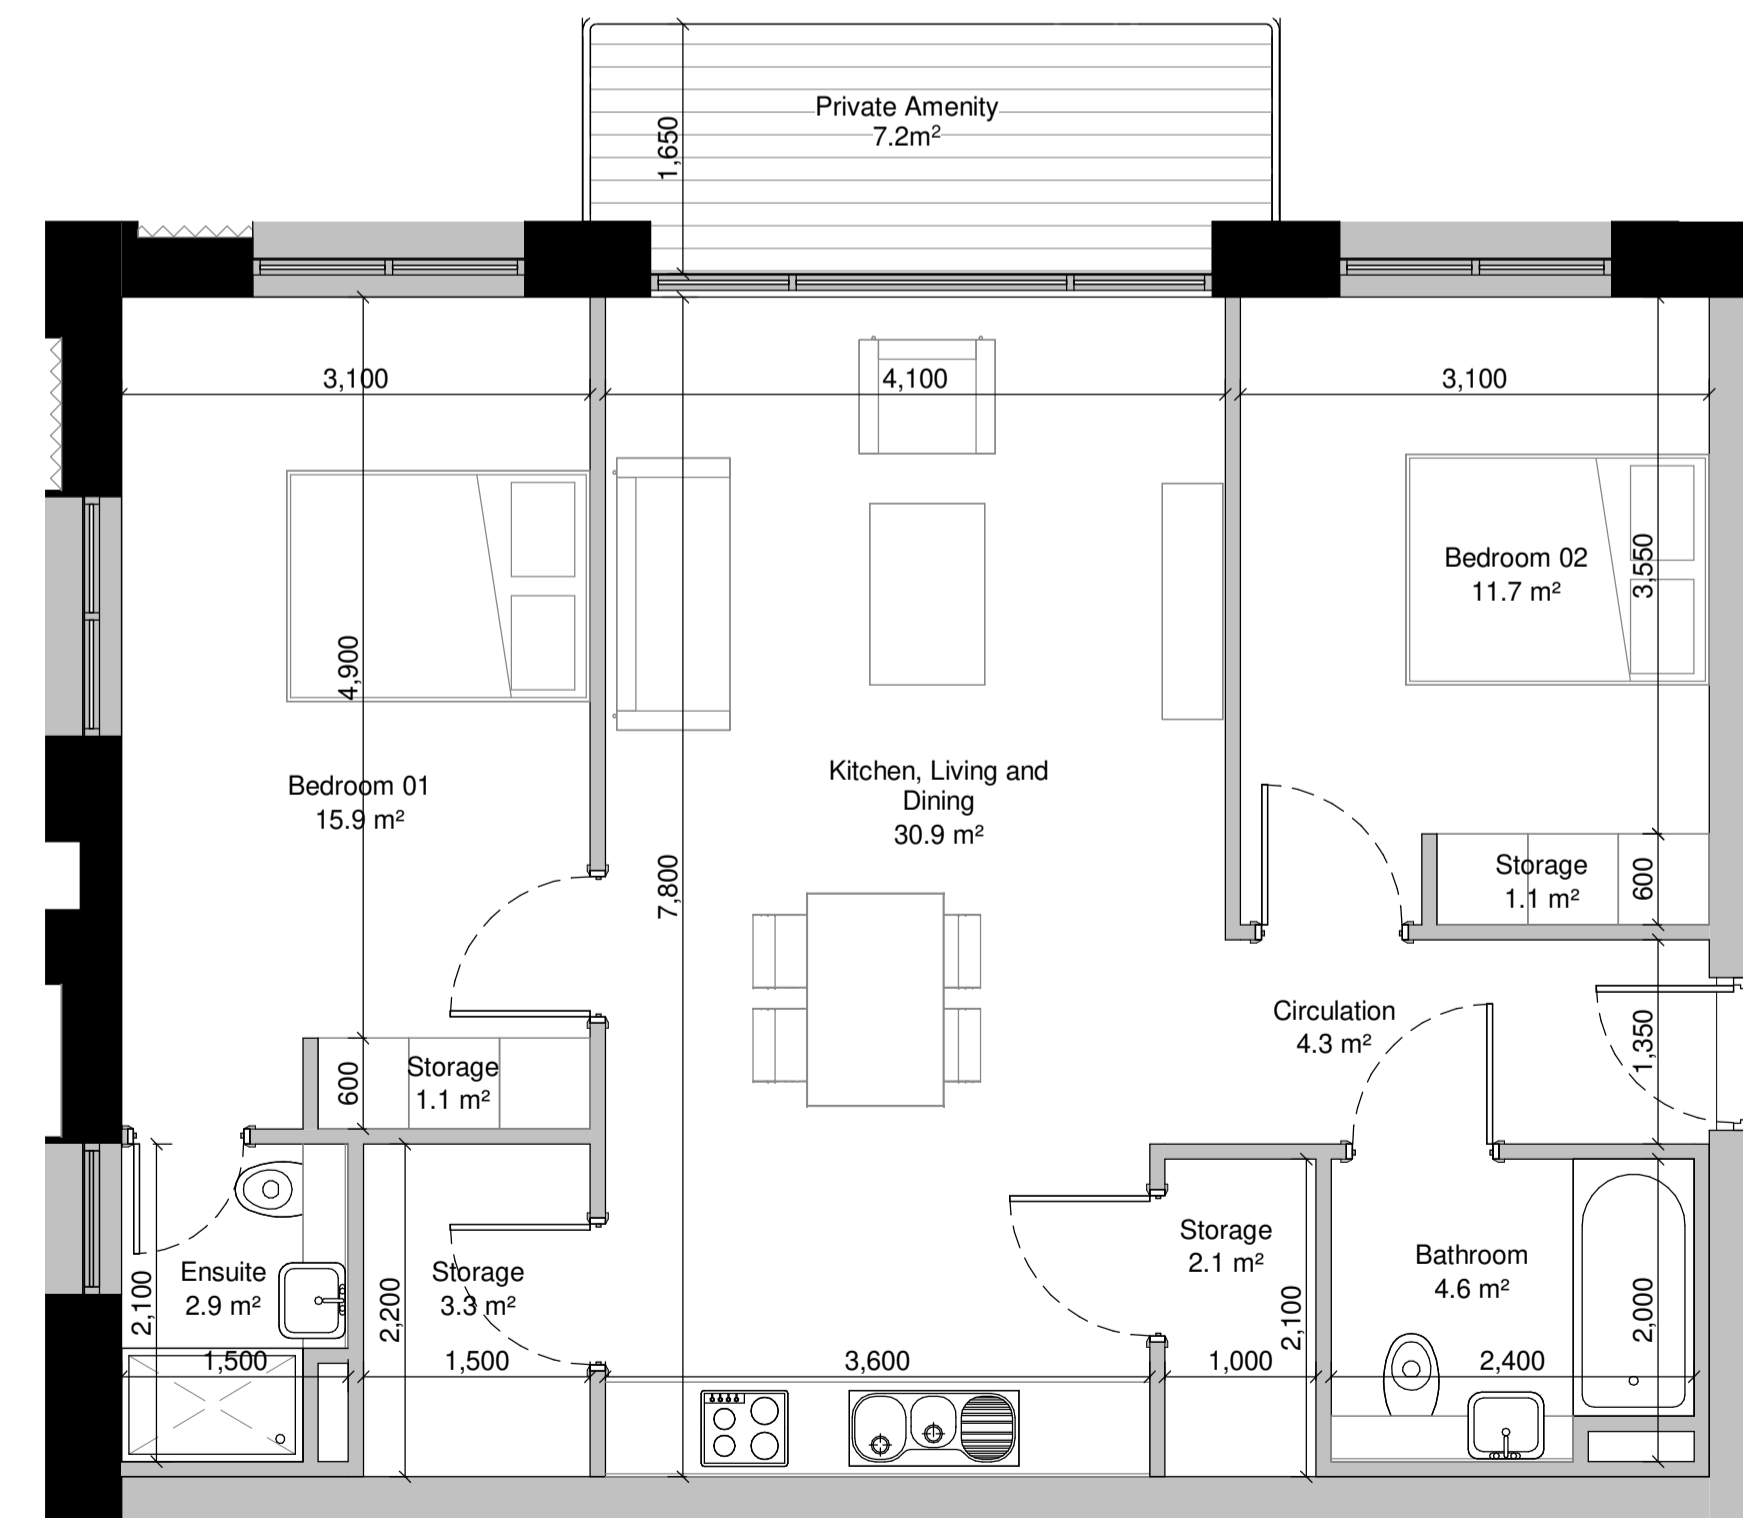

6 Type B3 2.10 - 2B4P
1 : 50

Notes:
 - Do not scale from this drawing. Use figured dimensions in all cases.
 - Verify dimensions on site and report any discrepancies to the Architect immediately.
 - This drawing is to be read in conjunction with the Architect's Specification.
 - © This drawing is copyright and may only be reproduced with the Architect's permission.

Drawing Notes:

Rev.	Date	Drawn	Details of Issue / Revision
P2	02.02.21	BF	Issued for Planning

Issues & Revisions



W: www.reddyarchitecture.com
 E: info@reddyarchitecture.com

Client Details:
 Charjon Investments Ltd

Project Details:
 Mixed Use Development
 The Goat, 14 Lower Kilmacud Road
 Dublin 14

Drawing Title:
 Building 03 - Apartment Type Plans 02

Job No.	Sheet Size:	Scale @A1:
P18-245D	A1	1 : 50
Issue Date:	Drawn By:	Reviewed By:
05.02.21	N.Mikarrem	B.Foote

Status	Purpose of Issue
S2	For Planning
Project-Originator-Zone-Level-Type-Role-Classification-Number	Revision
TGG-MUD-RAU-03-ZZ-DR-A-PL1-31011	P2