



**A** Proposed Building 03 - Section A-A  
1 : 200

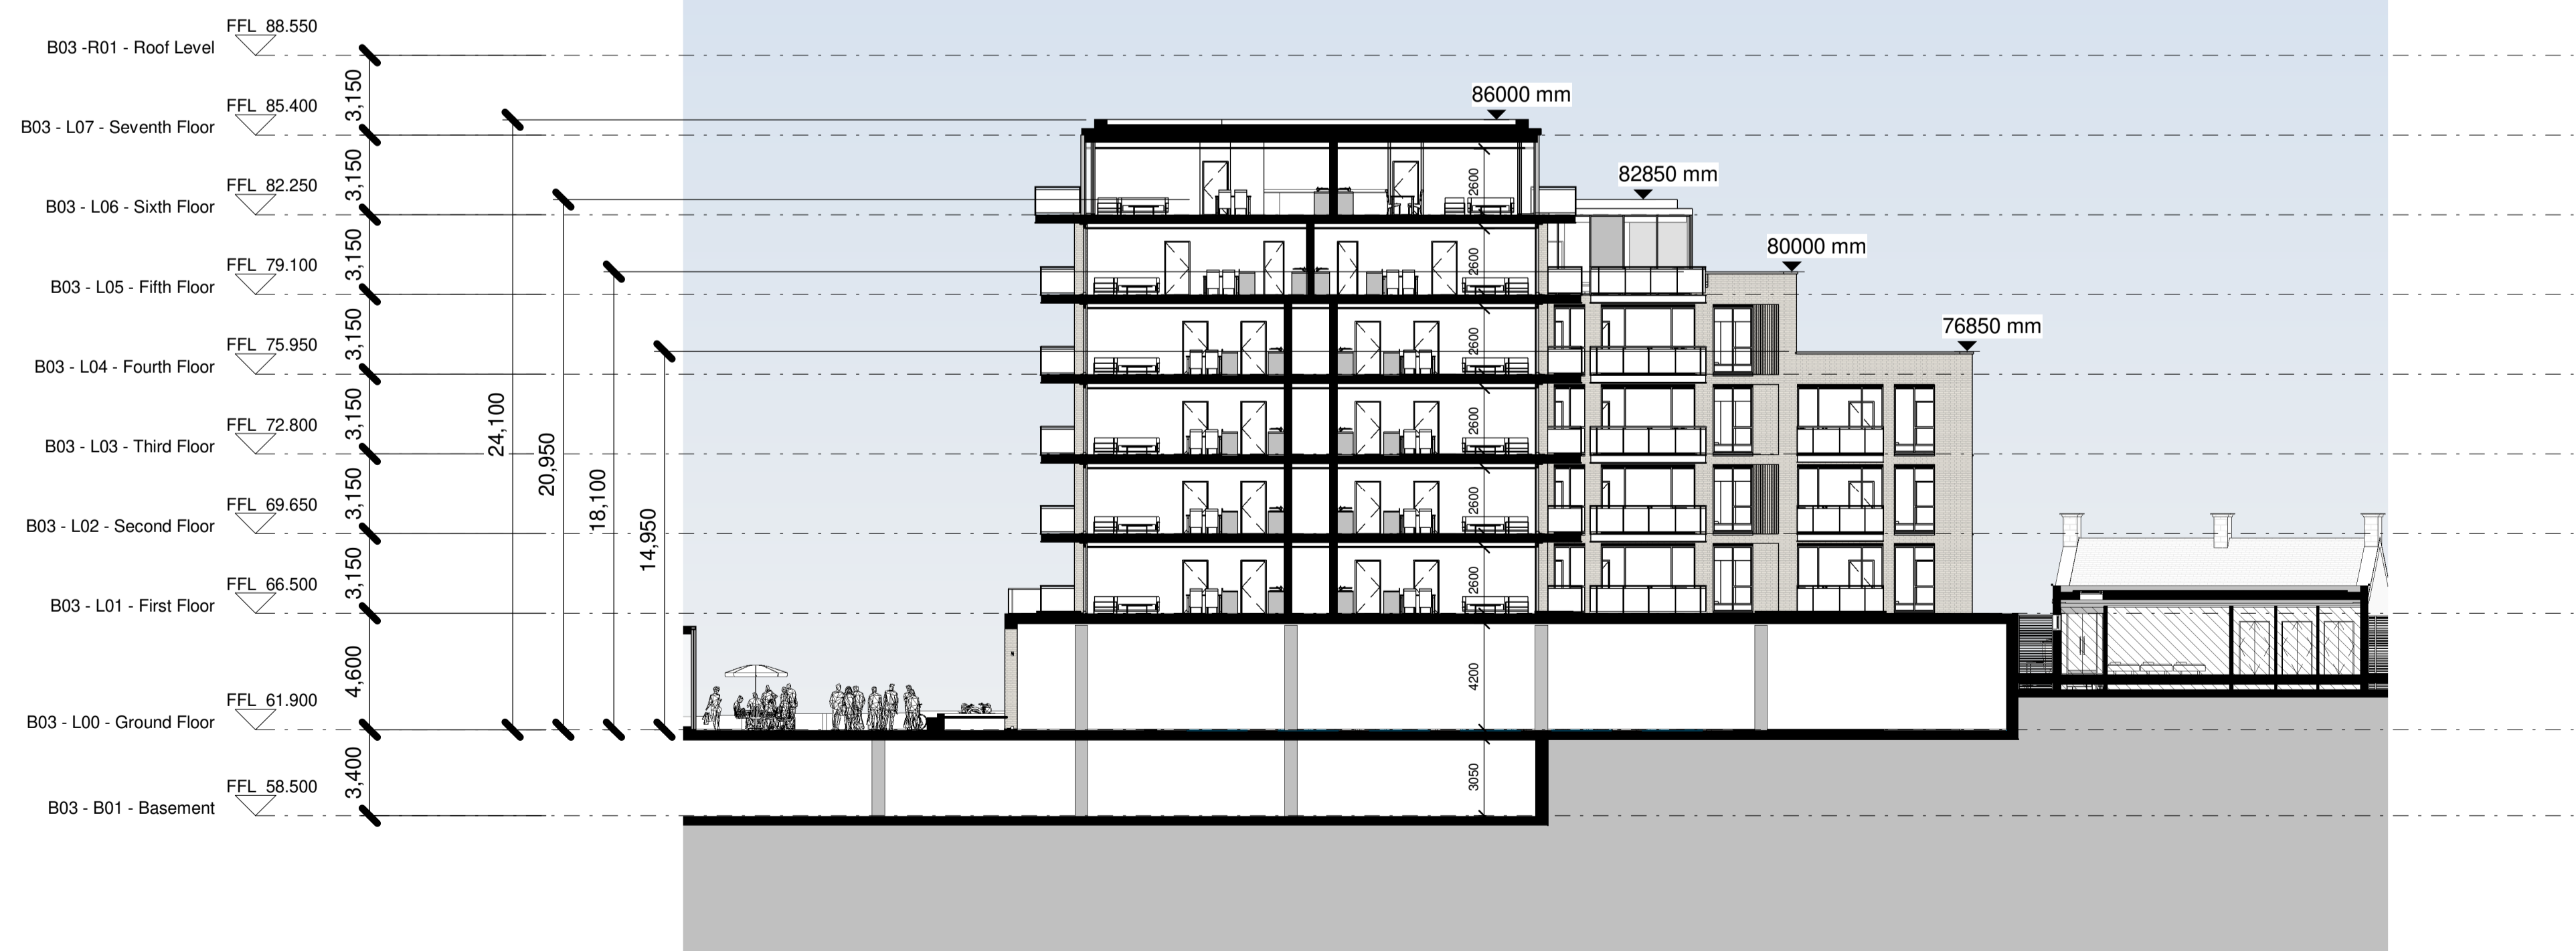

**B** Proposed Building 03 - Section B-B  
1 : 200

**Notes:**  
 - Do not scale from this drawing. Use figured dimensions in all cases.  
 - Verify dimensions on site and report any discrepancies to the Architect immediately.  
 - This drawing is to be read in conjunction with the Architect's Specification.  
 - © This drawing is copyright and may only be reproduced with the Architect's permission.

**Drawing Notes:**

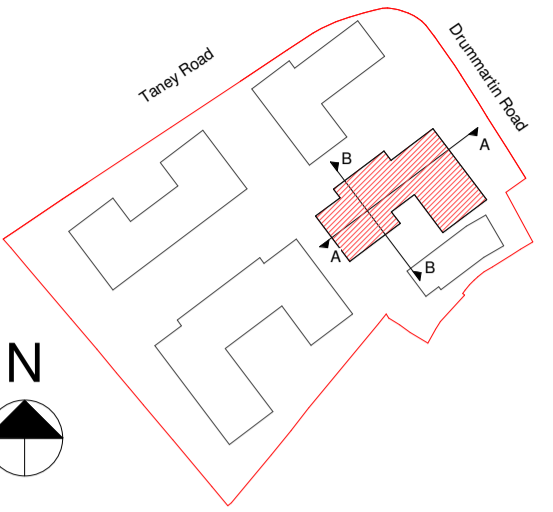

Key Plan N.T.S.

Rev.	Date	Drawn	Details of Issue / Revision
P2	02.02.21	BF	Issued for Planning

Issues & Revisions



W: www.reddyarchitecture.com  
E: info@reddyarchitecture.com

Client Details:  
Charjon Investments Ltd

Project Details:  
Mixed Use Development  
The Goat, 14 Lower Kilmacud Road  
Dublin 14

Drawing Title:  
Building 03 - Sections A-A and B-B

Job No. <b>P18-245D</b>	Sheet Size: A1	Scale @A1: 1 : 200
Issue Date: 05.02.21	Drawn By: N.Mikarrem	Reviewed By: B.Foote

Status <b>S2</b>	Purpose of Issue <b>For Planning</b>
Project-Originator-Zone-Level-Type-Role-Classification-Number TGG-MUD-RAU-03-ZZ-DR-A-PL1-33001	
Revision P2	