




1 Type B4 1.1 - 1B2P  
1 : 50

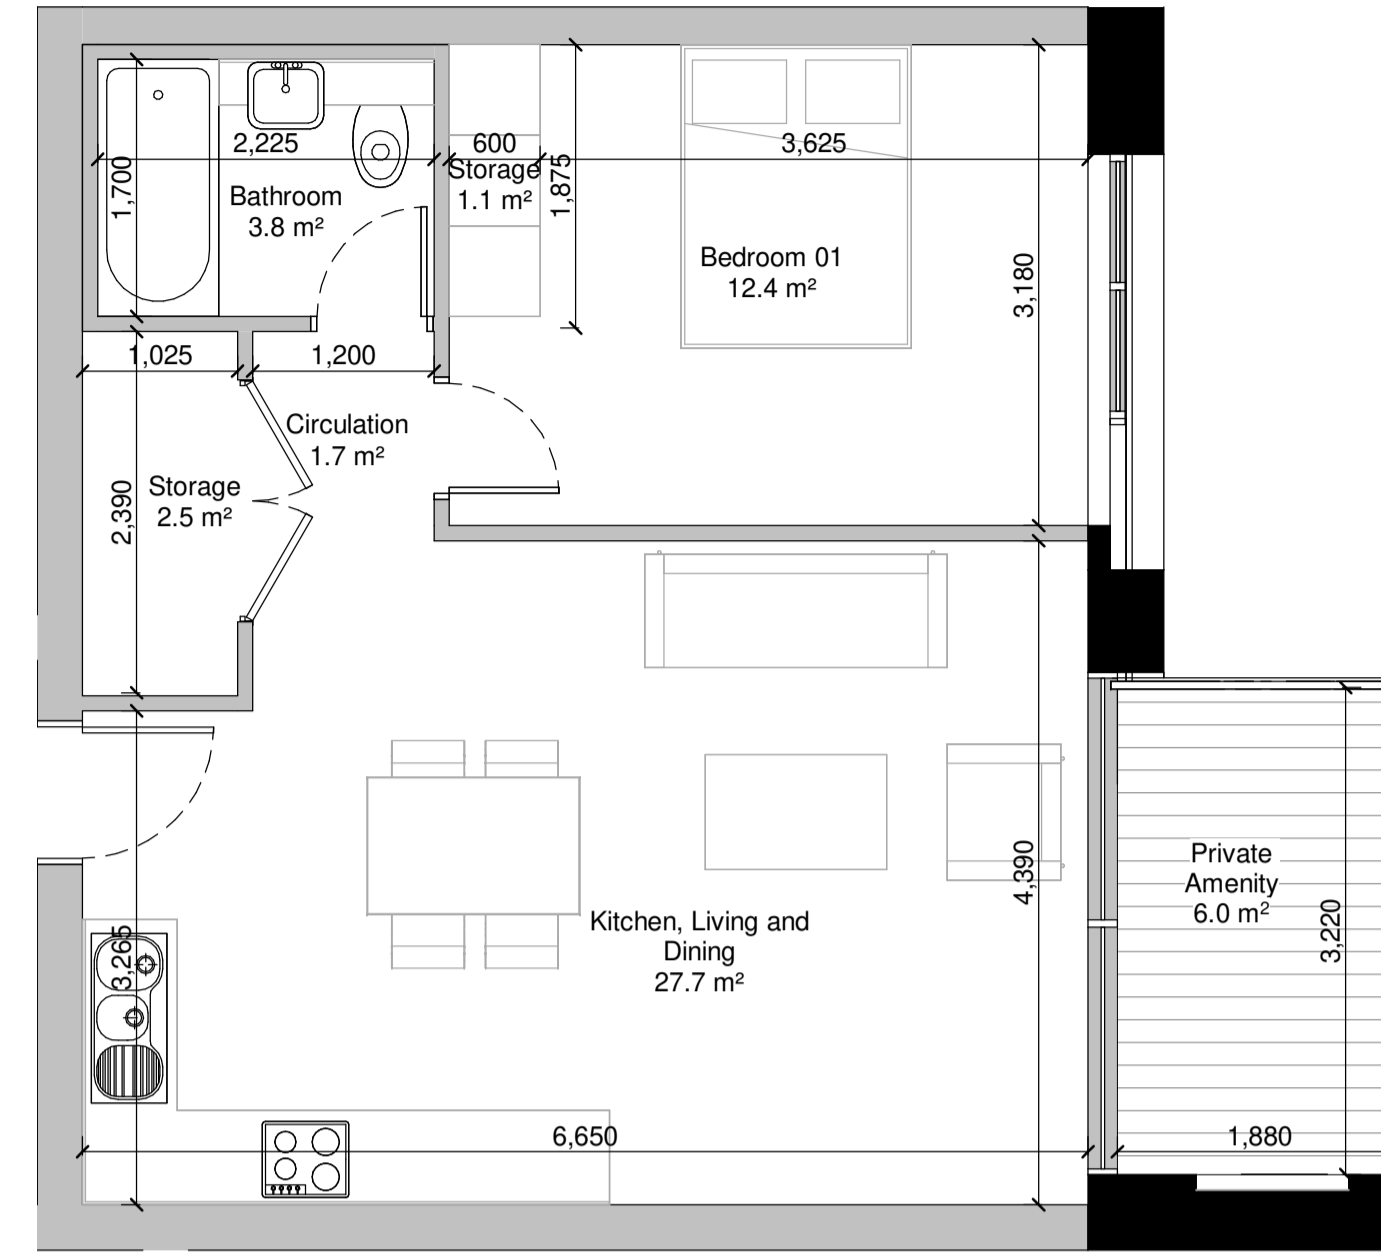

2 Type B4 1.2 - 1B2P  
1 : 50

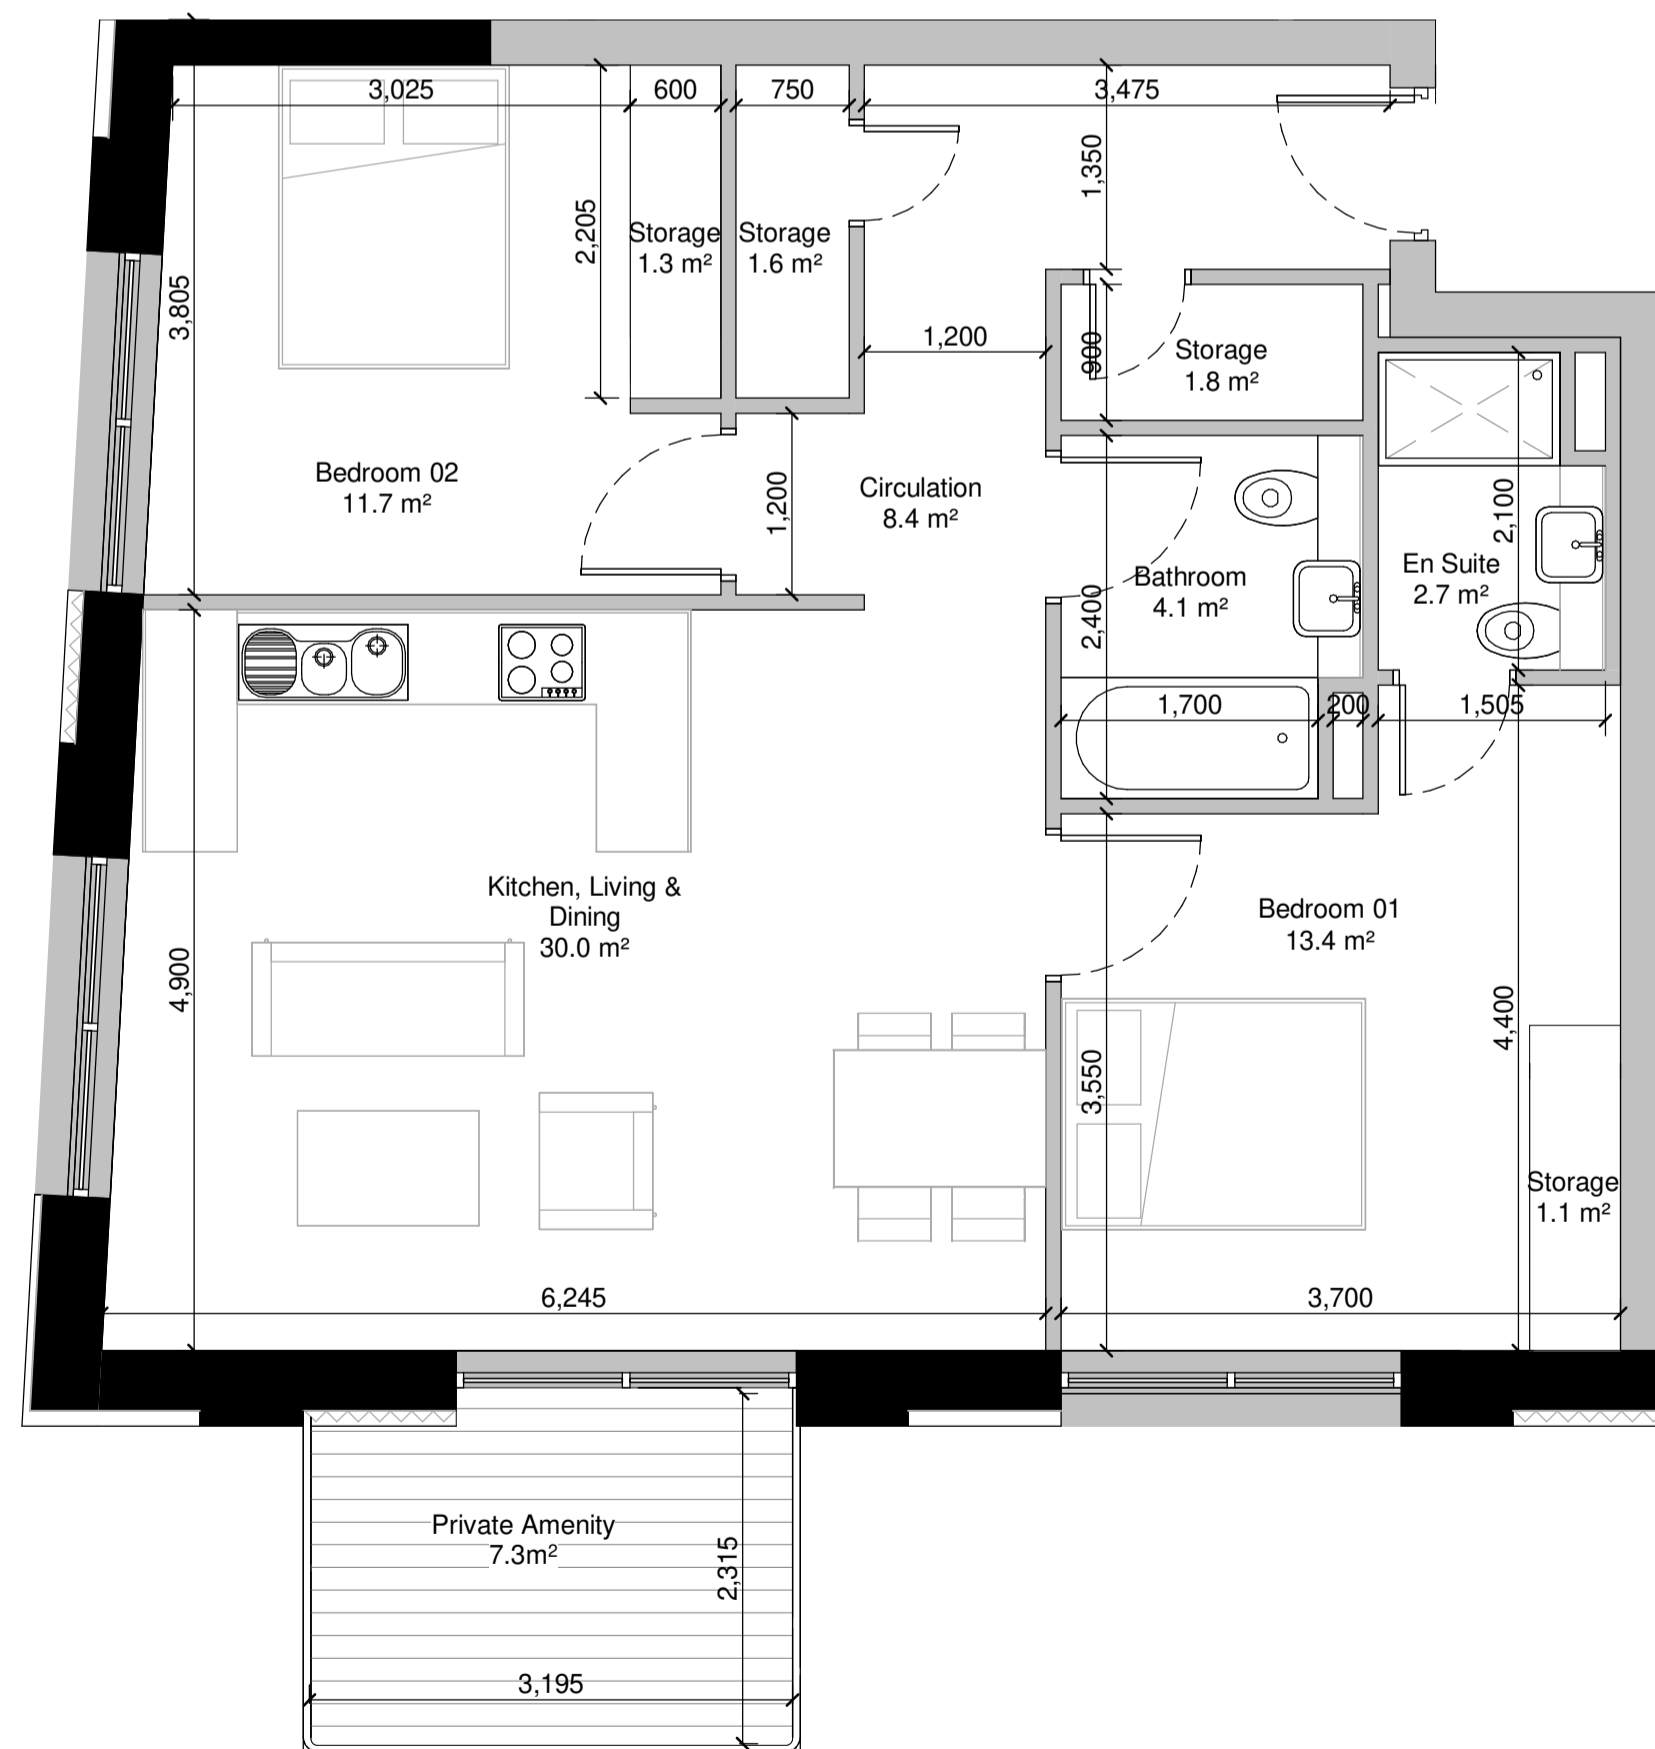

3 Type B4 2.1 - 2B4P  
1 : 50

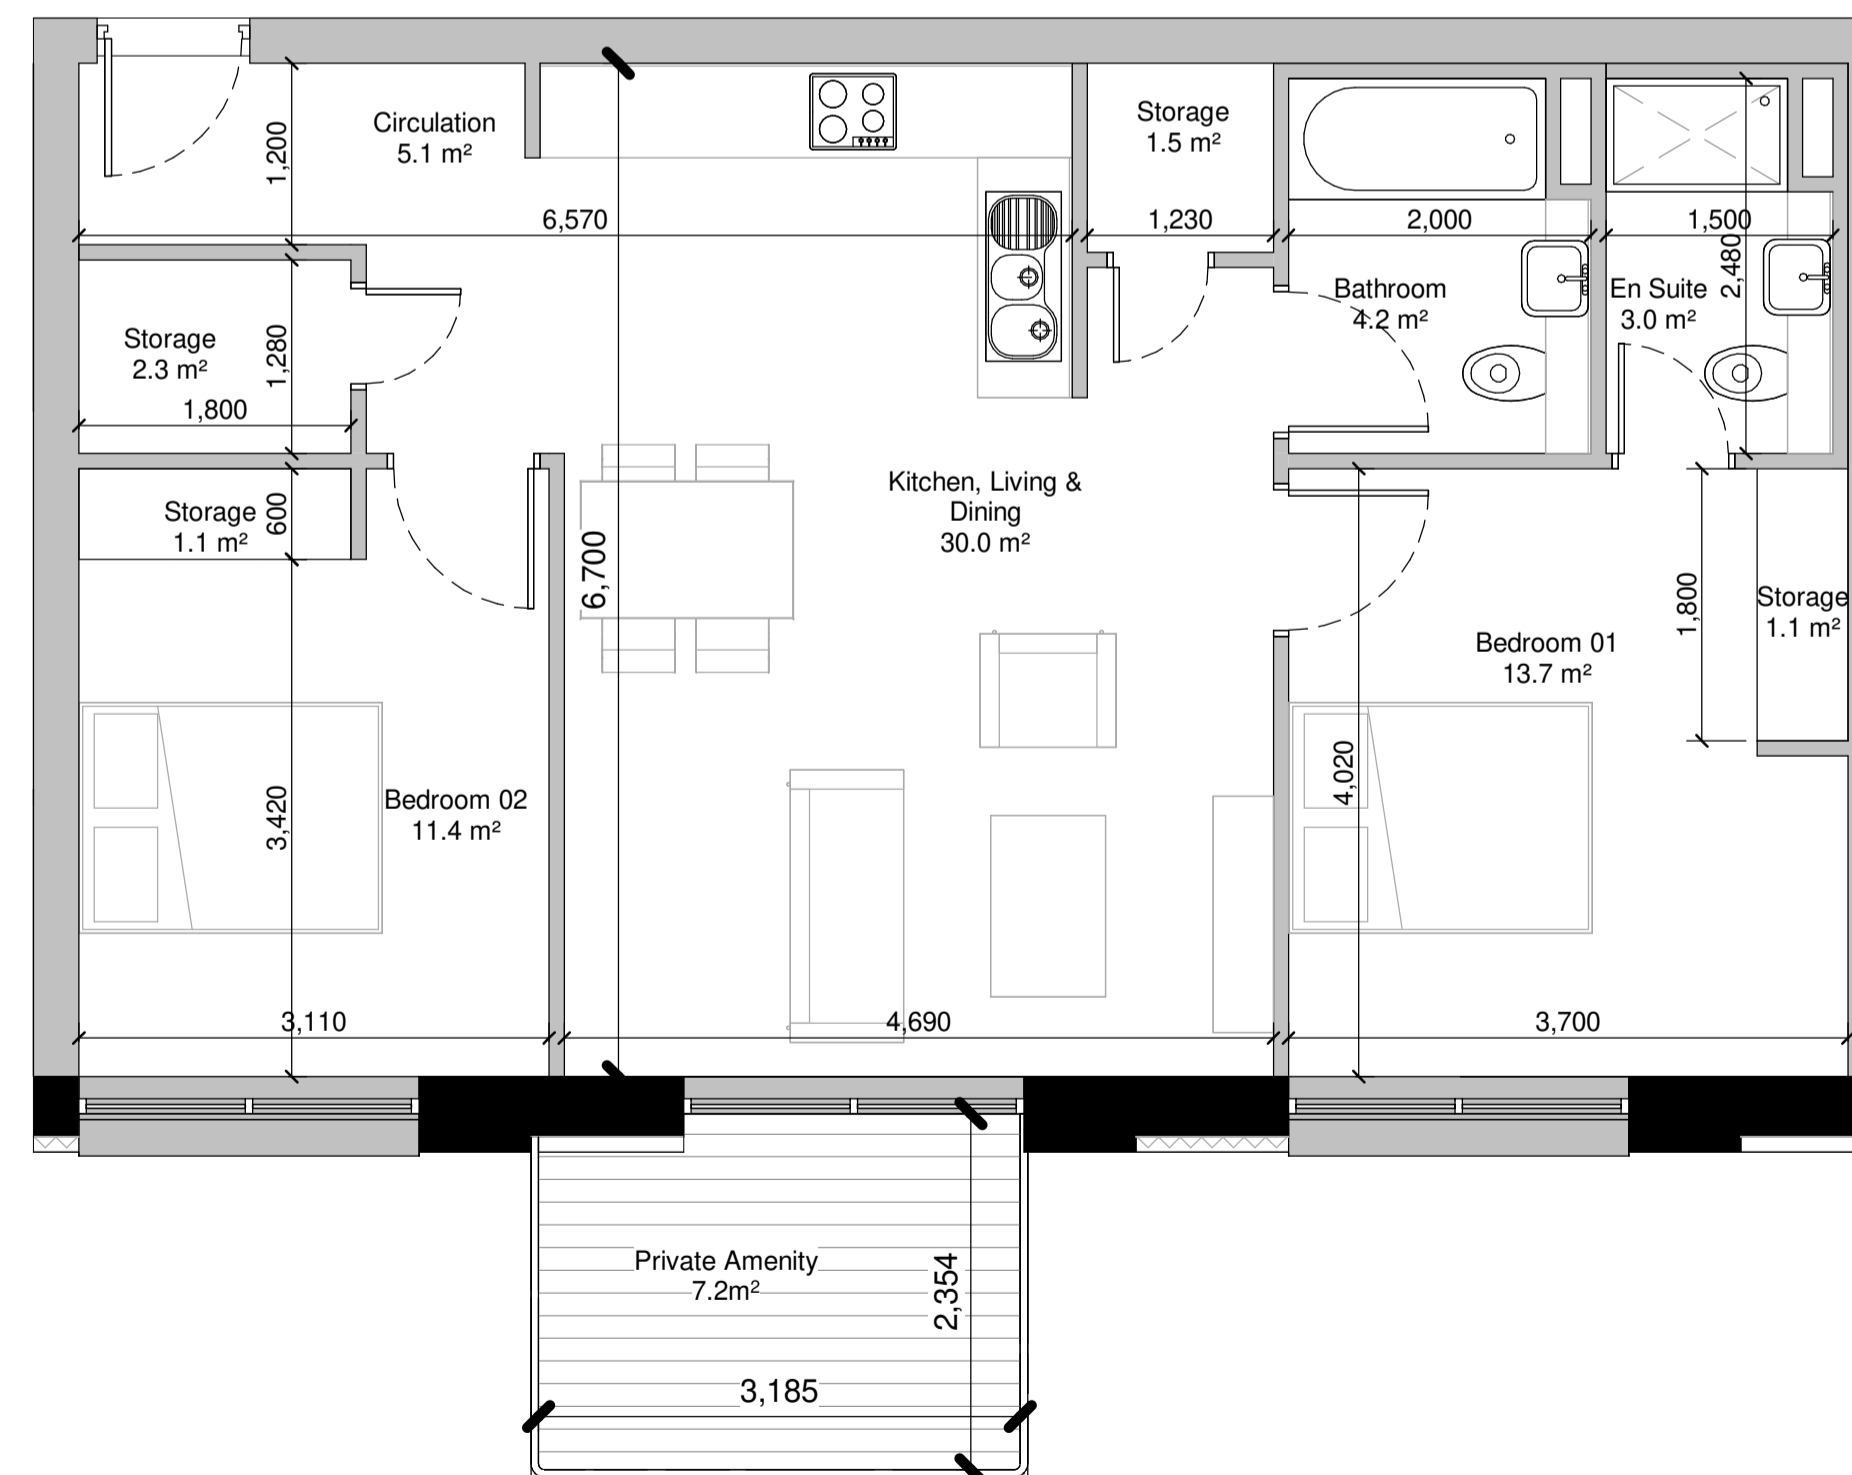

4 Type B4 2.2 - 2B4P  
1 : 50

**Notes:**  
 - Do not scale from this drawing. Use figured dimensions in all cases.  
 - Verify dimensions on site and report any discrepancies to the Architect immediately.  
 - This drawing is to be read in conjunction with the Architect's Specification.  
 - © This drawing is copyright and may only be reproduced with the Architect's permission.

**Drawing Notes:**

Rev.	Date	Drawn	Details of Issue / Revision
P2	02.02.21	BF	Issued for Planning

Issues & Revisions

W: www.reddyarchitecture.com  
E: info@reddyarchitecture.com

**Client Details:**  
 Charjon Investments Ltd

**Project Details:**  
 Mixed Use Development  
 The Goat, 14 Lower Kilmacud Road  
 Dublin 14

**Drawing Title:**  
 Building 04 - Apartment Type Plans 01

Job No. <b>P18-245D</b>	Sheet Size A1	Scale @A1: 1 : 50
Issue Date: 05.02.21	Drawn By: N.Mikarrem	Reviewed By: B.Foote
Status <b>S2</b>	Purpose of Issue <b>For Planning</b>	
Project-Originator-Zone-Level-Type-Role-Classification-Number TGG-MUD-RAU-04-ZZ-DR-A-PL1-31010		Revision P2