




1 Type B4 2.3 - 2B4P
1 : 50

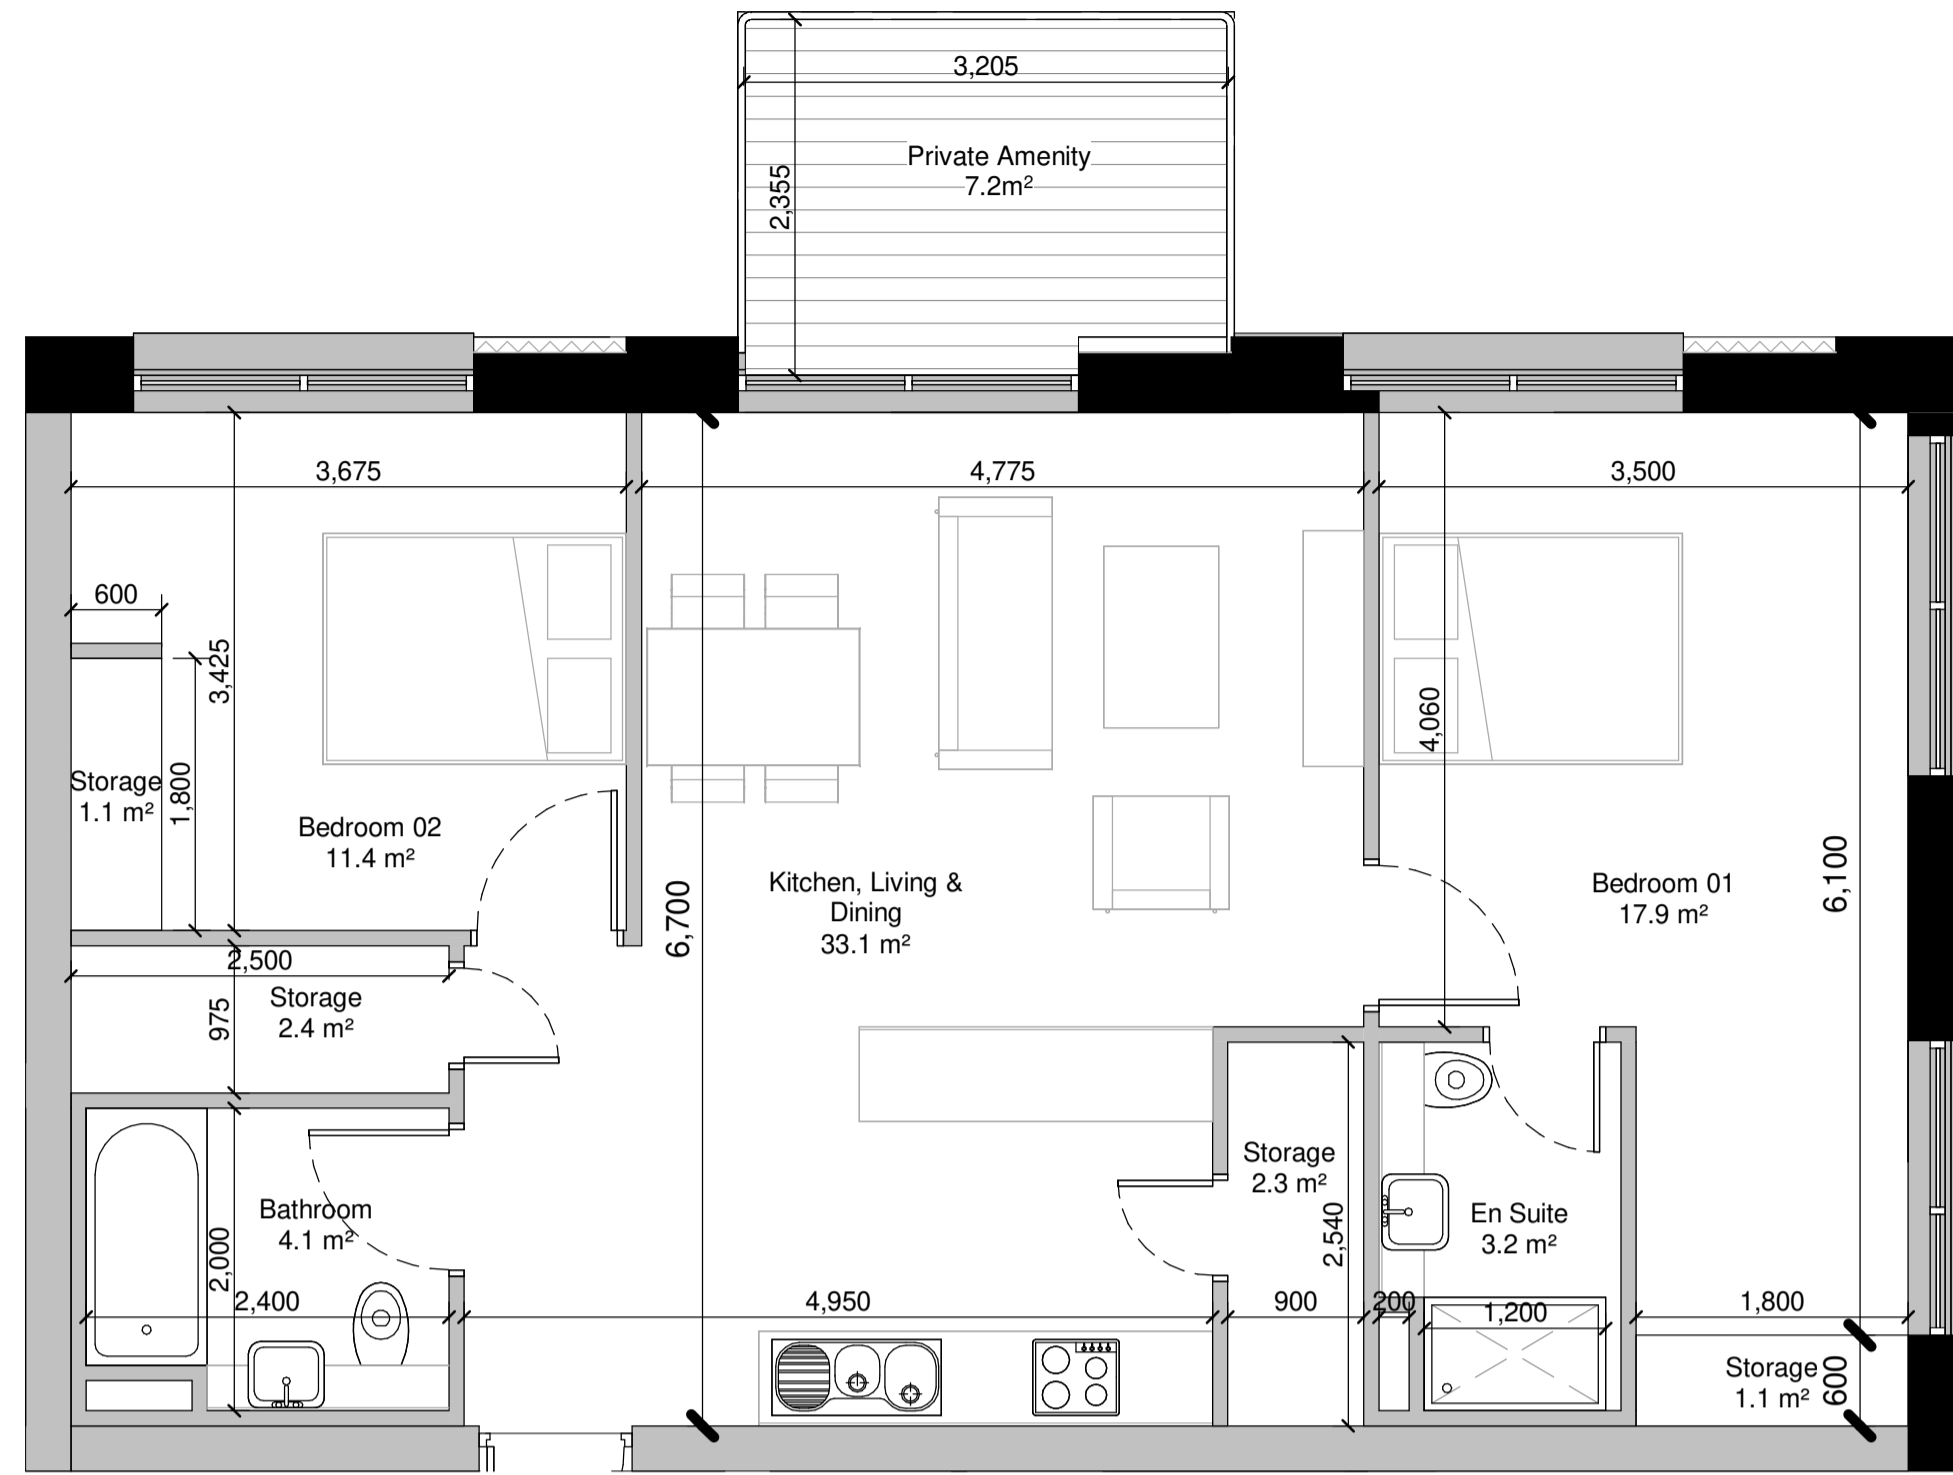

2 Type B4 2.4 - 2B4P
1 : 50

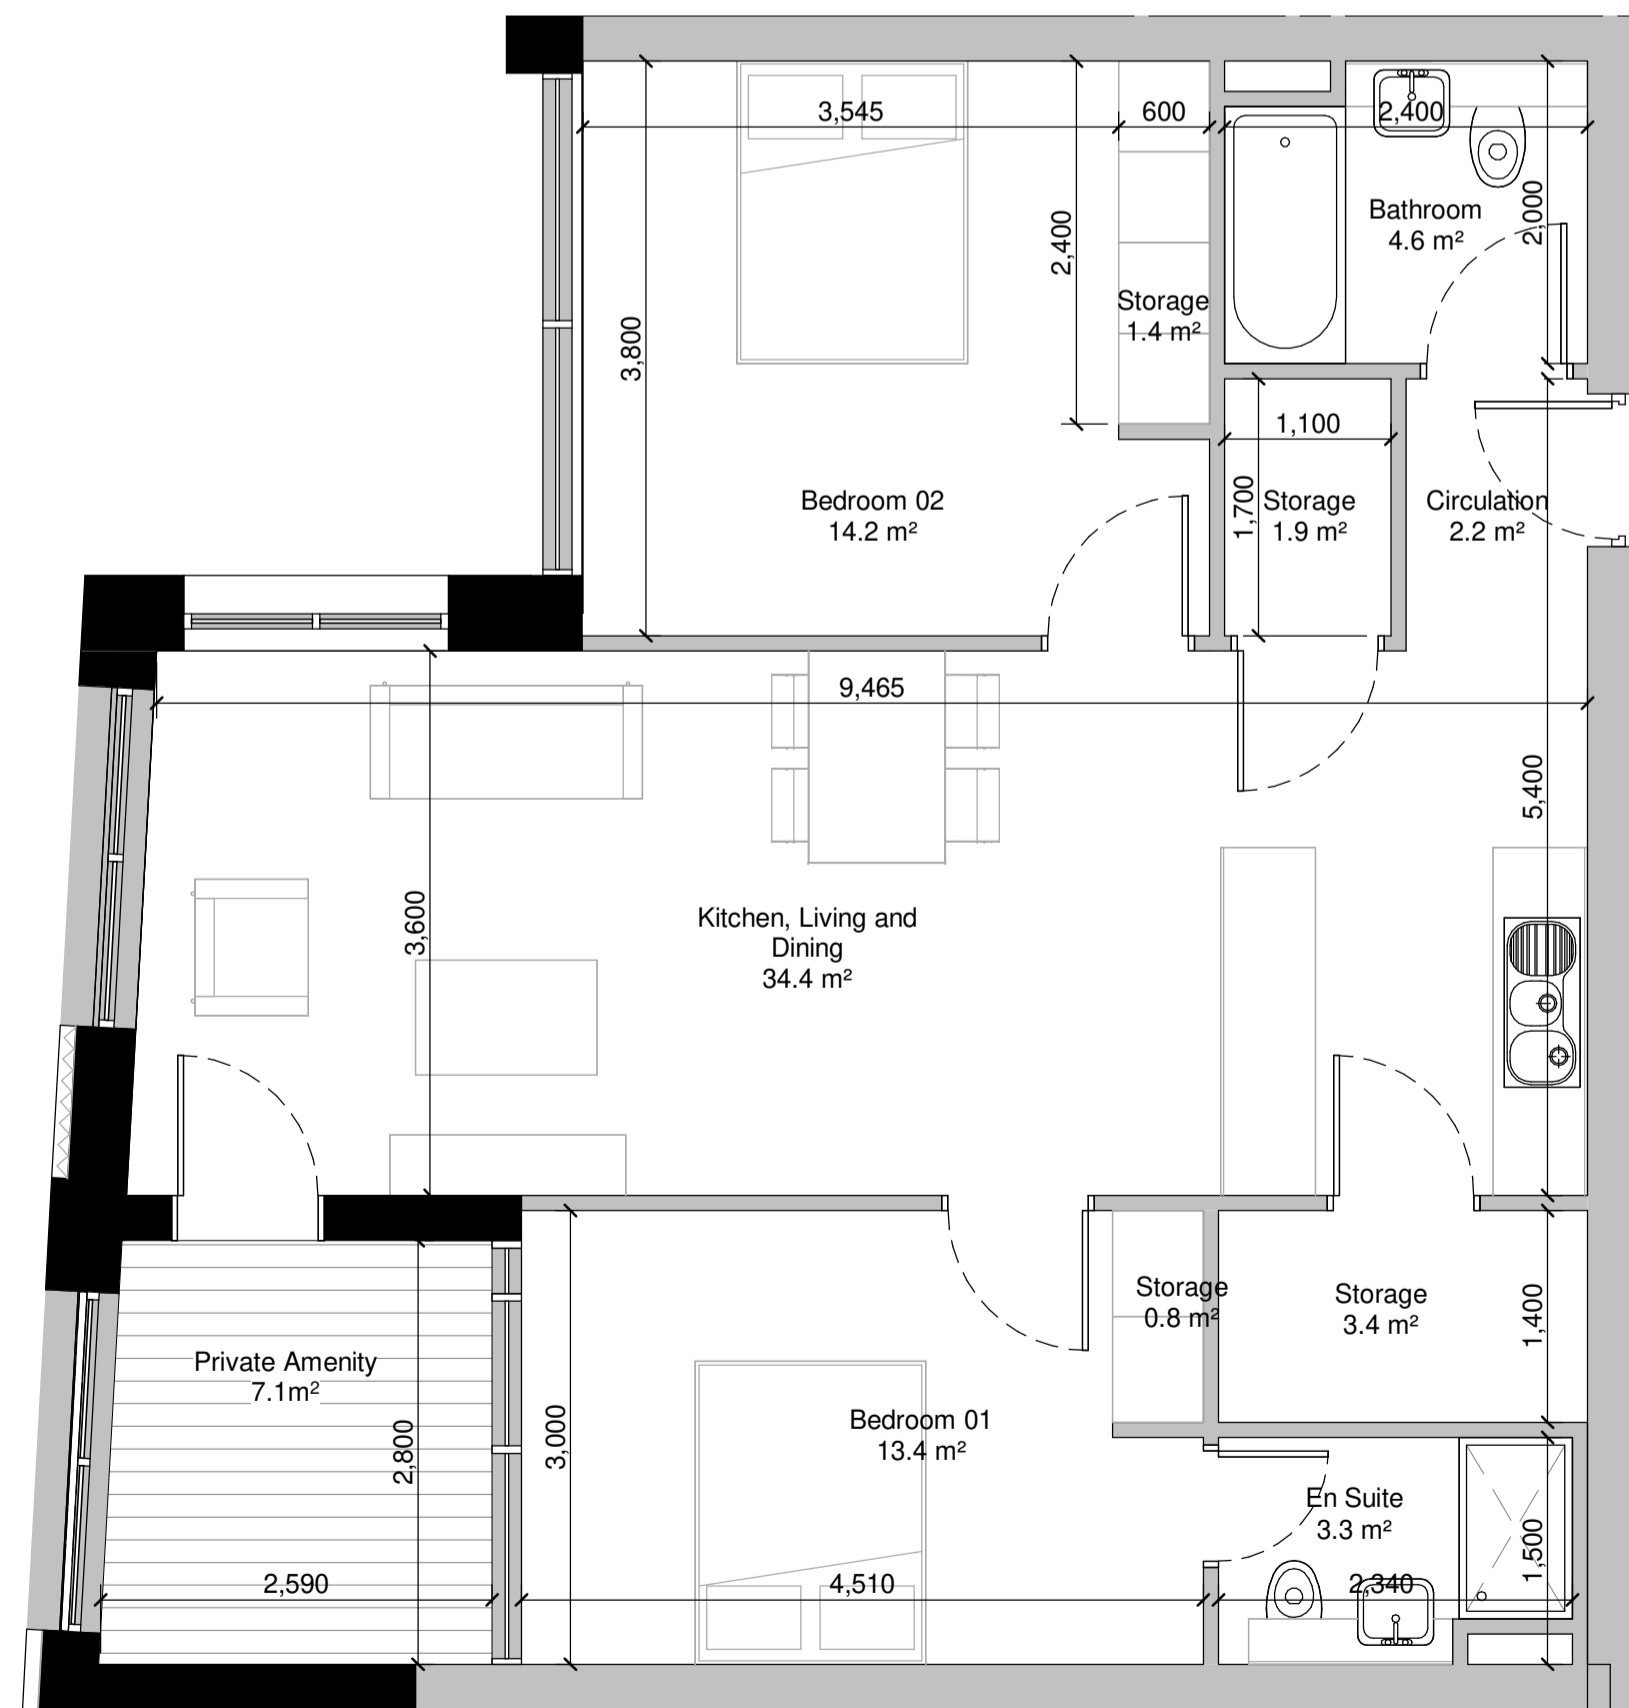

3 Type B4 2.5 - 2B4P
1 : 50

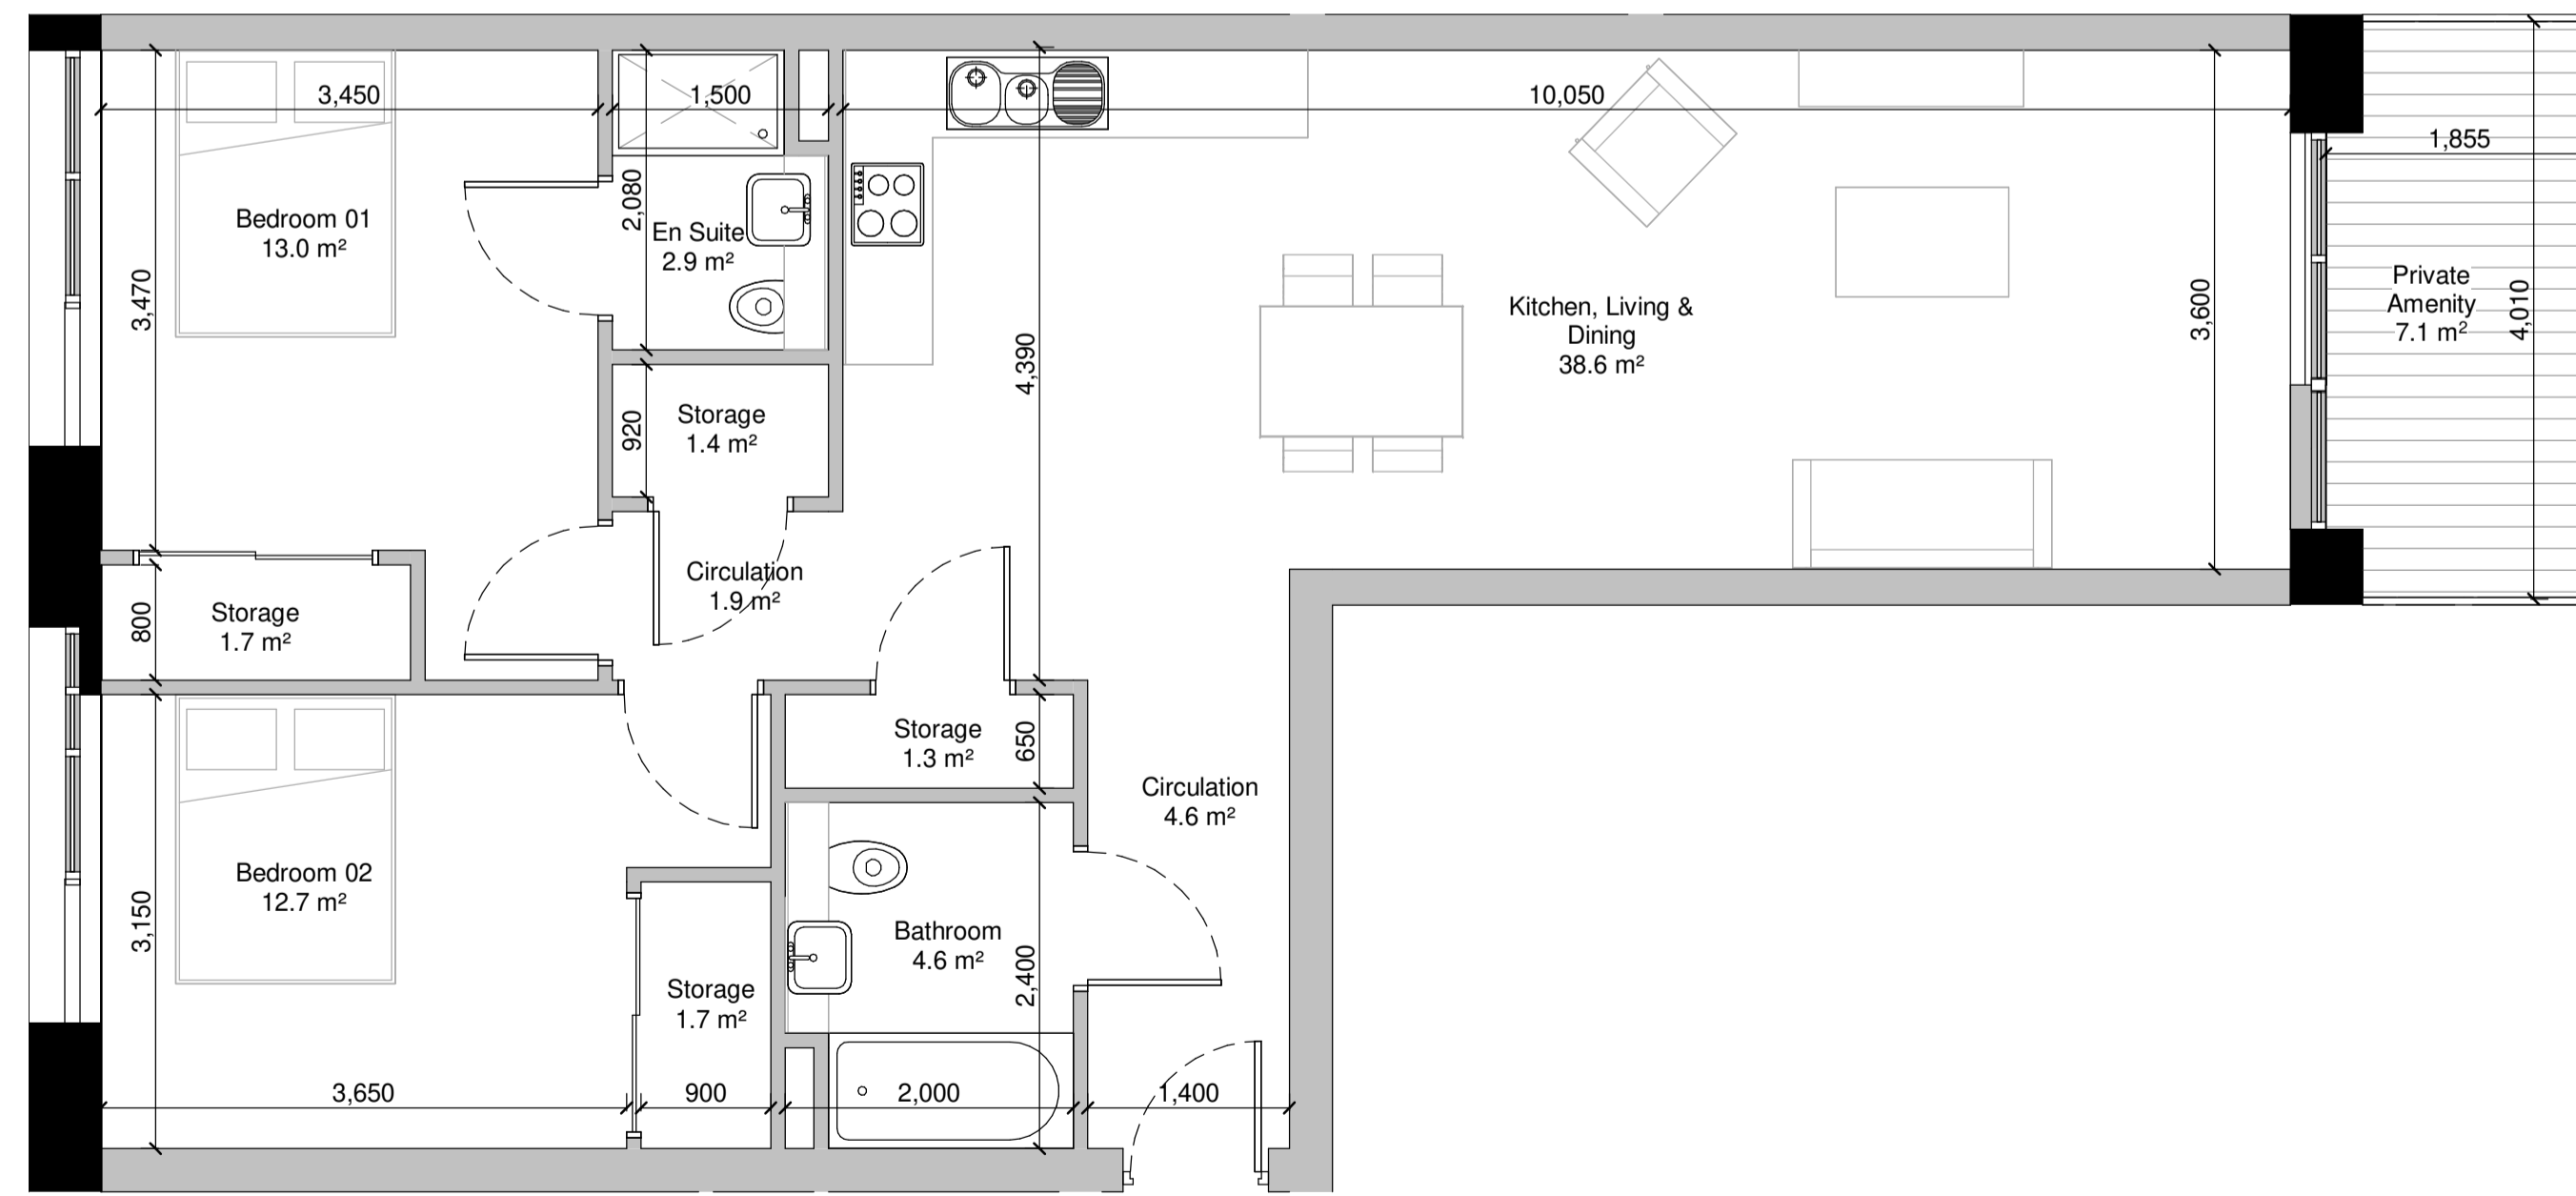

4 Type B4 2.6 - 2B4P
1 : 50

Notes:
 - Do not scale from this drawing. Use figured dimensions in all cases.
 - Verify dimensions on site and report any discrepancies to the Architect immediately.
 - This drawing is to be read in conjunction with the Architect's Specification.
 - © This drawing is copyright and may only be reproduced with the Architect's permission.

Drawing Notes:

Rev.	Date	Drawn	Details of Issue / Revision
P2	02.02.21	BF	Issued for Planning

Issues & Revisions



W: www.reddyarchitecture.com
E: info@reddyarchitecture.com

Client Details:
Charjon Investments Ltd

Project Details:
Mixed Use Development
The Goat, 14 Lower Kilmacud Road
Dublin 14

Drawing Title:
Building 04 - Apartment Type Plans 02

Job No. P18-245D	Sheet Size: A1	Scale @A1: 1 : 50
Issue Date: 05.02.21	Drawn By: N.Mikarrem	Reviewed By: B.Foote

Status: S2	Purpose of Issue: For Planning
Project-Originator-Zone-Level-Type-Role-Classification-Number	
TGG-MUD-RAU-04-ZZ-DR-A-PL1-31011	P2