



1 Demolition Elevation - Drummartin Road  
1 : 200

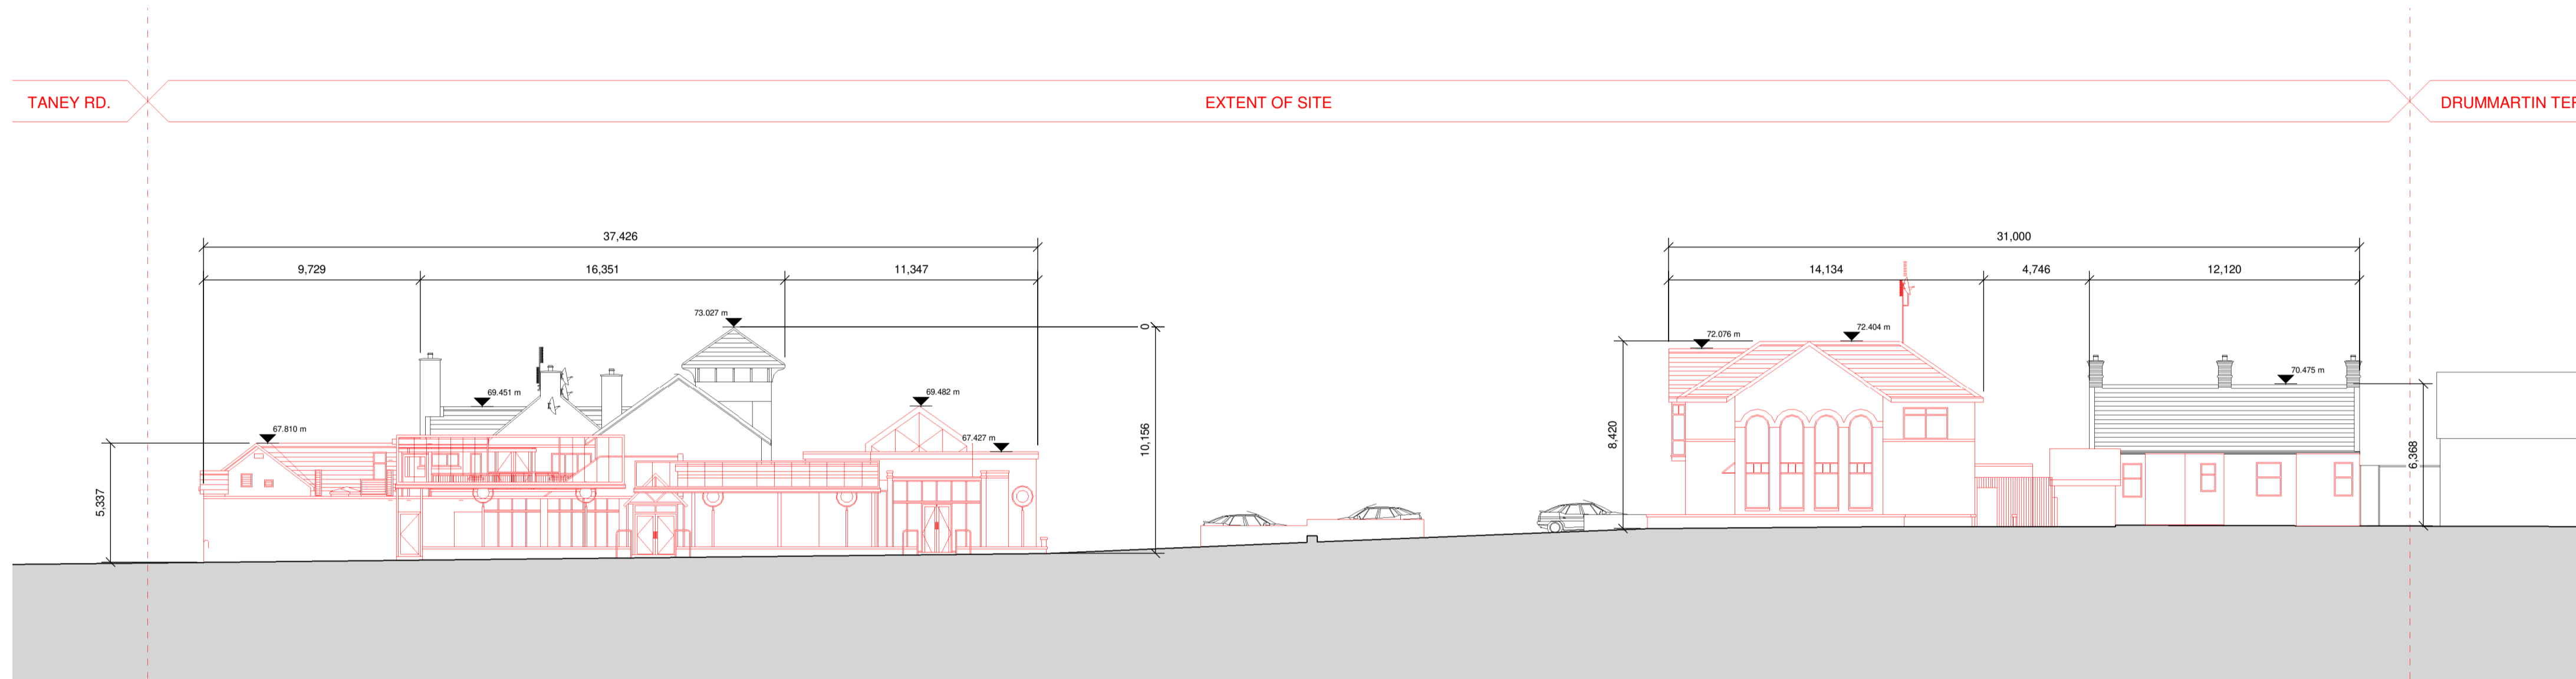

2 Demolition Elevation - Rear of Site  
1 : 200

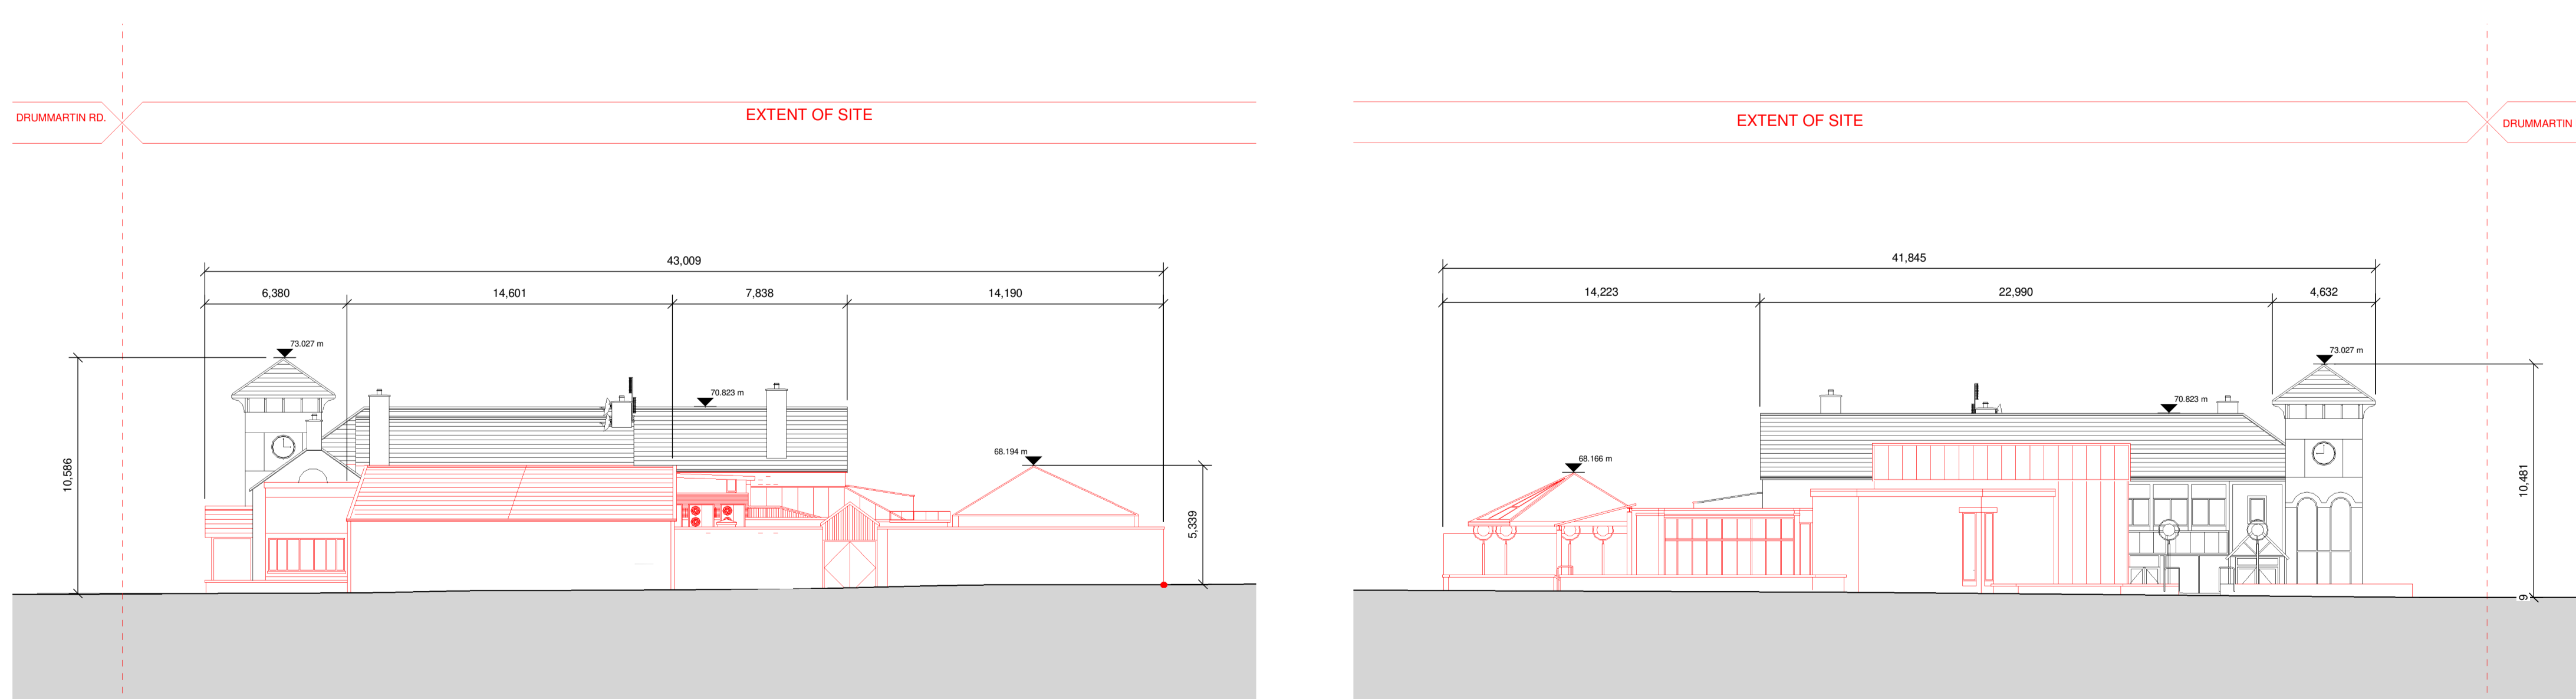

3 Demolition Elevation - Taney Road  
1 : 200

4 Demolition Elevation - The Goat Pub Side Elevation  
1 : 200

**Notes:**  
 - Do not scale from this drawing. Use figured dimensions in all cases.  
 - Verify dimensions on site and report any discrepancies to the Architect immediately.  
 - This drawing is to be read in conjunction with the Architect's Specification.  
 - © This drawing is copyright and may only be reproduced with the Architect's permission.

**Drawing Notes:**  
**DEMOLITION KEY**  
 ■ RETAINED STRUCTURE  
 ■ STRUCTURE SUBJECT TO DEMOLITION  
 ▨ STRUCTURES FOR REMOVAL

Rev.	Date	Drawn	Details of Issue / Revision
P2	05.02.21	BF	Issued for Planning

Issues & Revisions



W: www.reddyarchitecture.com  
E: info@reddyarchitecture.com

Client Details:  
**Charjon Investments Ltd**

Project Details:  
**Mixed Use Development**  
**The Goat, 14 Lower Kilmacud Road**  
**Dublin 14**

Drawing Title:  
**Demolition Elevations**

Job No. <b>P18-245D</b>	Sheet Size <b>A1</b>	Scale @A1: <b>1:200</b>
Issue Date: <b>05.02.2021</b>	Drawn By: <b>NM</b>	Reviewed By: <b>BF</b>
Status: <b>S2</b>	Purpose of Issue: <b>For Planning</b>	
Project-Originator-Zone-Level-Type-Role-Classification-Number <b>TGG-MUD-RAU-XX-ZZ-DR-A-PL-32051</b>		Revision <b>P2</b>