



**SURFACE WATER PIPE A - LONGITUDINAL SECTION**  
1:50

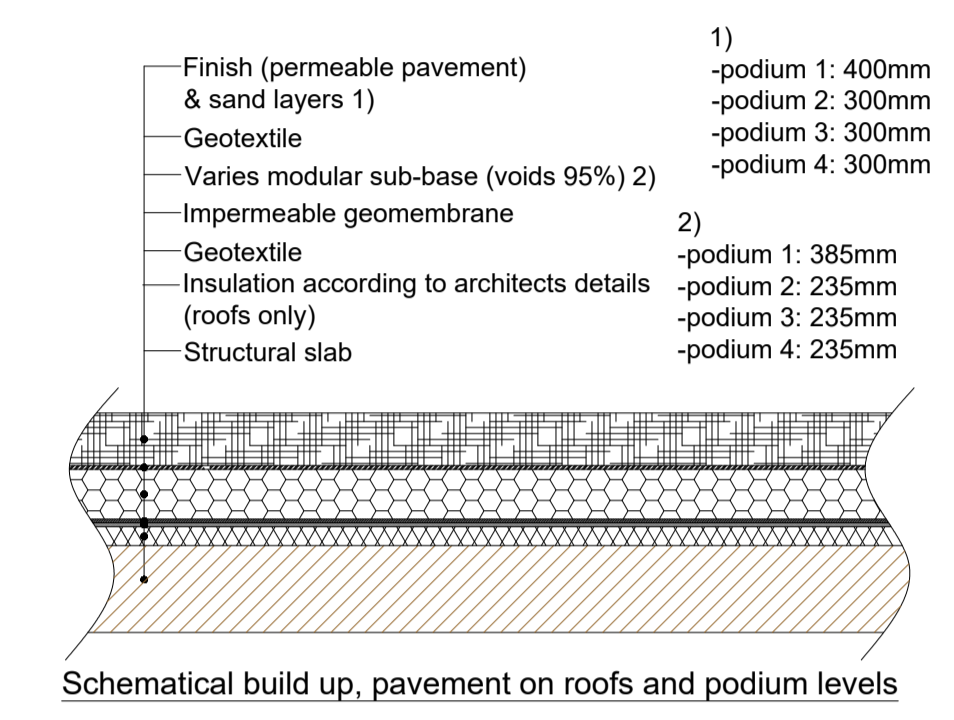


**TYPICAL DETAIL - D1**  
1:20

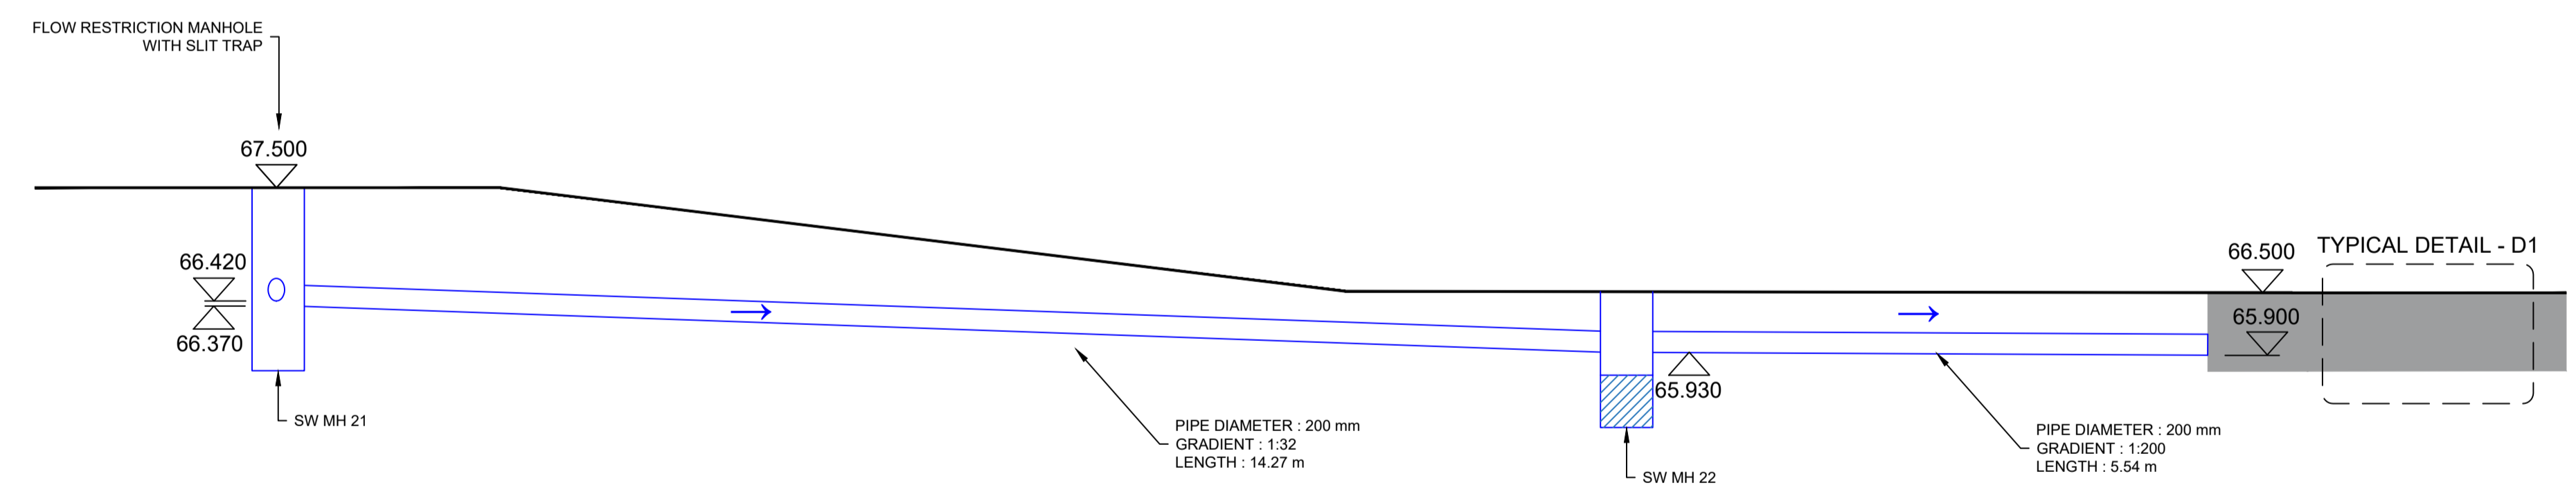

**SURFACE WATER PIPE B - LONGITUDINAL SECTION**  
1:50

No.	Revision	Date	By	Chkd	App'd
P01	Revised Surface Water Layout	FEB 2021	AG	LS	EOC
P02	Revised Connection To Existing Services	FEB 2021	AG	LS	EOC



**ROD**  
ROUGHAN & O'DONOVAN  
Consulting Engineers  
Civil - Structural - Transportation - Environmental

Arena House, Arena Road, Sandyford, Dublin 18, Ireland  
t +353 (0) 1 294 0800  
f +353 (0) 1 294 0820  
www.rod.ie

Project Title: THE GOAT SITE REDEVELOPMENT  
Drawing Title: PODIUM LEVEL SURFACE WATER DRAINAGE LONG SECTIONS SHEET 01 OF 02

Project	Originator	Volume	Location	Type	Role	Number
TRGP	ROD	HGN	SW_AE	DR	CH	500005

Drawn: AG	Designed: LS	Checked: EOC	Approved: EOC	Status: S2 - Planning	Scale (A1): 1:50	Date: FEB 2021	Job No: 19.115	Rev: P02
-----------	--------------	--------------	---------------	-----------------------	------------------	----------------	----------------	----------