



SURFACE WATER PIPE C - LONGITUDINAL SECTION
1:50

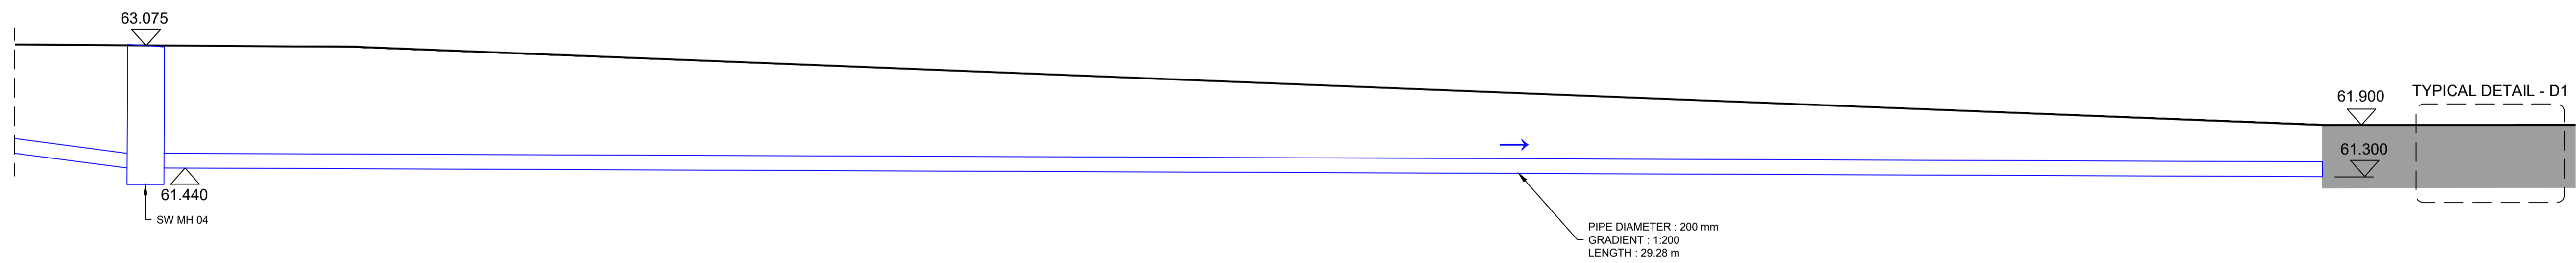

SURFACE WATER PIPE D - LONGITUDINAL SECTION
1:50

No.	Revision	Date	By	Chk'd	App'd
P01	Revised Surface Water Layout	FEB 2021	AG	LS	EOC
P02	Revised Connection To Existing Services	FEB 2021	AG	LS	EOC

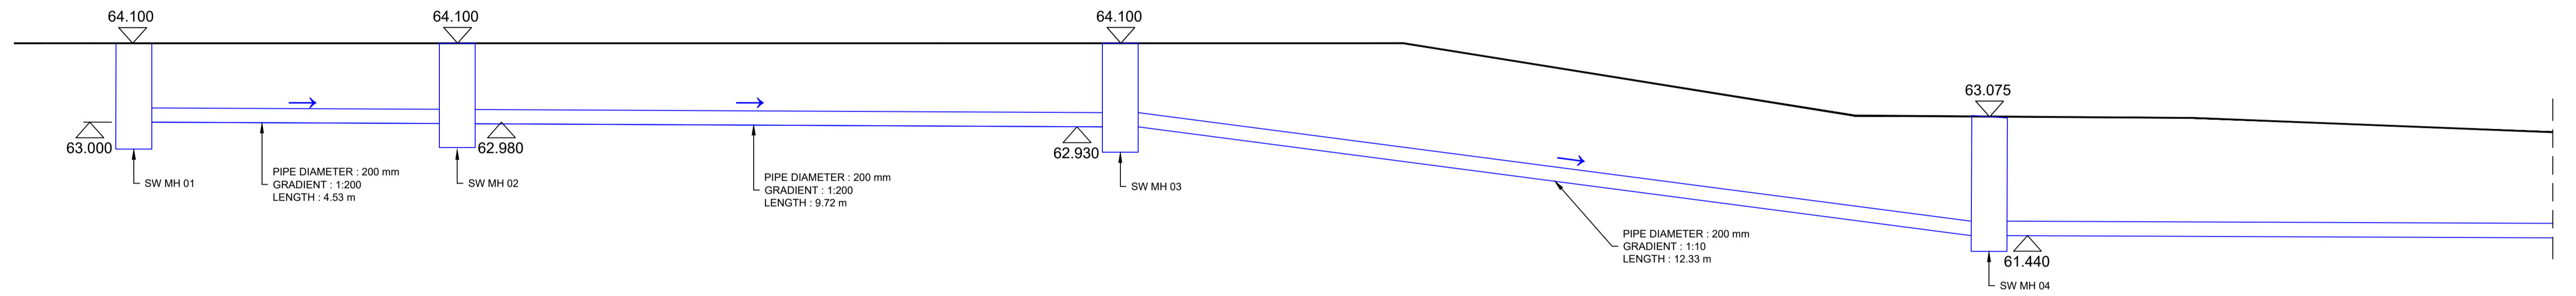

Arena House, Arena Road, Sandyford, Dublin 18, Ireland
t +353 (0) 1 294 0800
f +353 (0) 1 294 0820
www.rod.ie

Project Title	THE GOAT SITE REDEVELOPMENT						
Drawing Title	PODIUM LEVEL SURFACE WATER DRAINAGE LONG SECTIONS SHEET 02 OF 02						
Drawing Number	Project	Originator	Volume	Location	Type	Role	Number
TRGP	ROD	HGN	SW_AE	DR	CH		500006
Scale (A1)	1:50	Date	JAN 2021	Job No:	19.115	Rev:	P02