




1 Type B1 2.2 - 2B4P
1:50

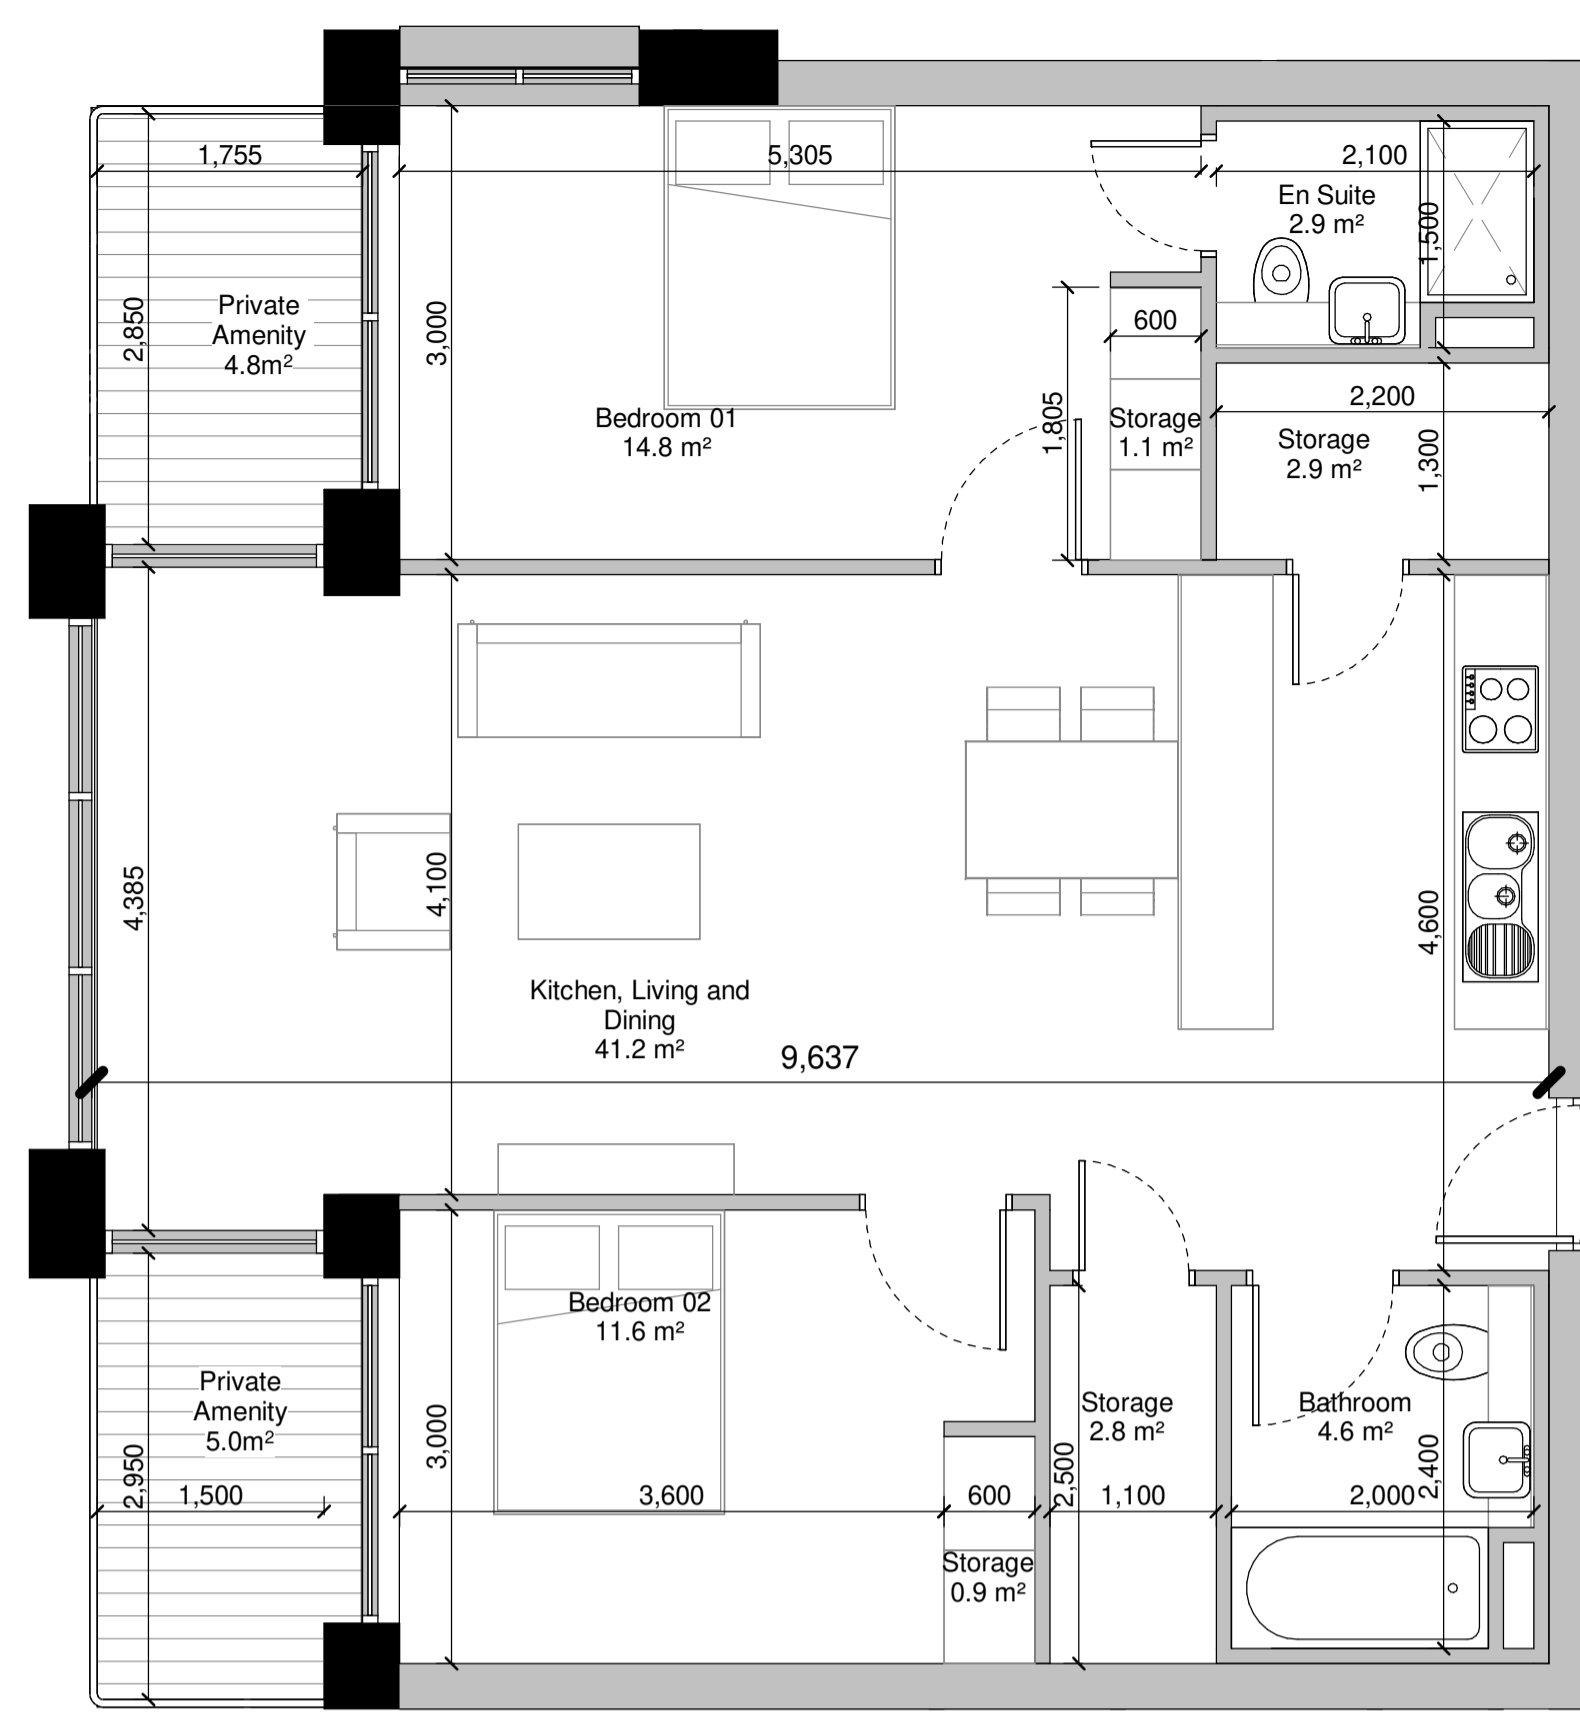


2 Type B1 2.3 - 2B4P
1:50

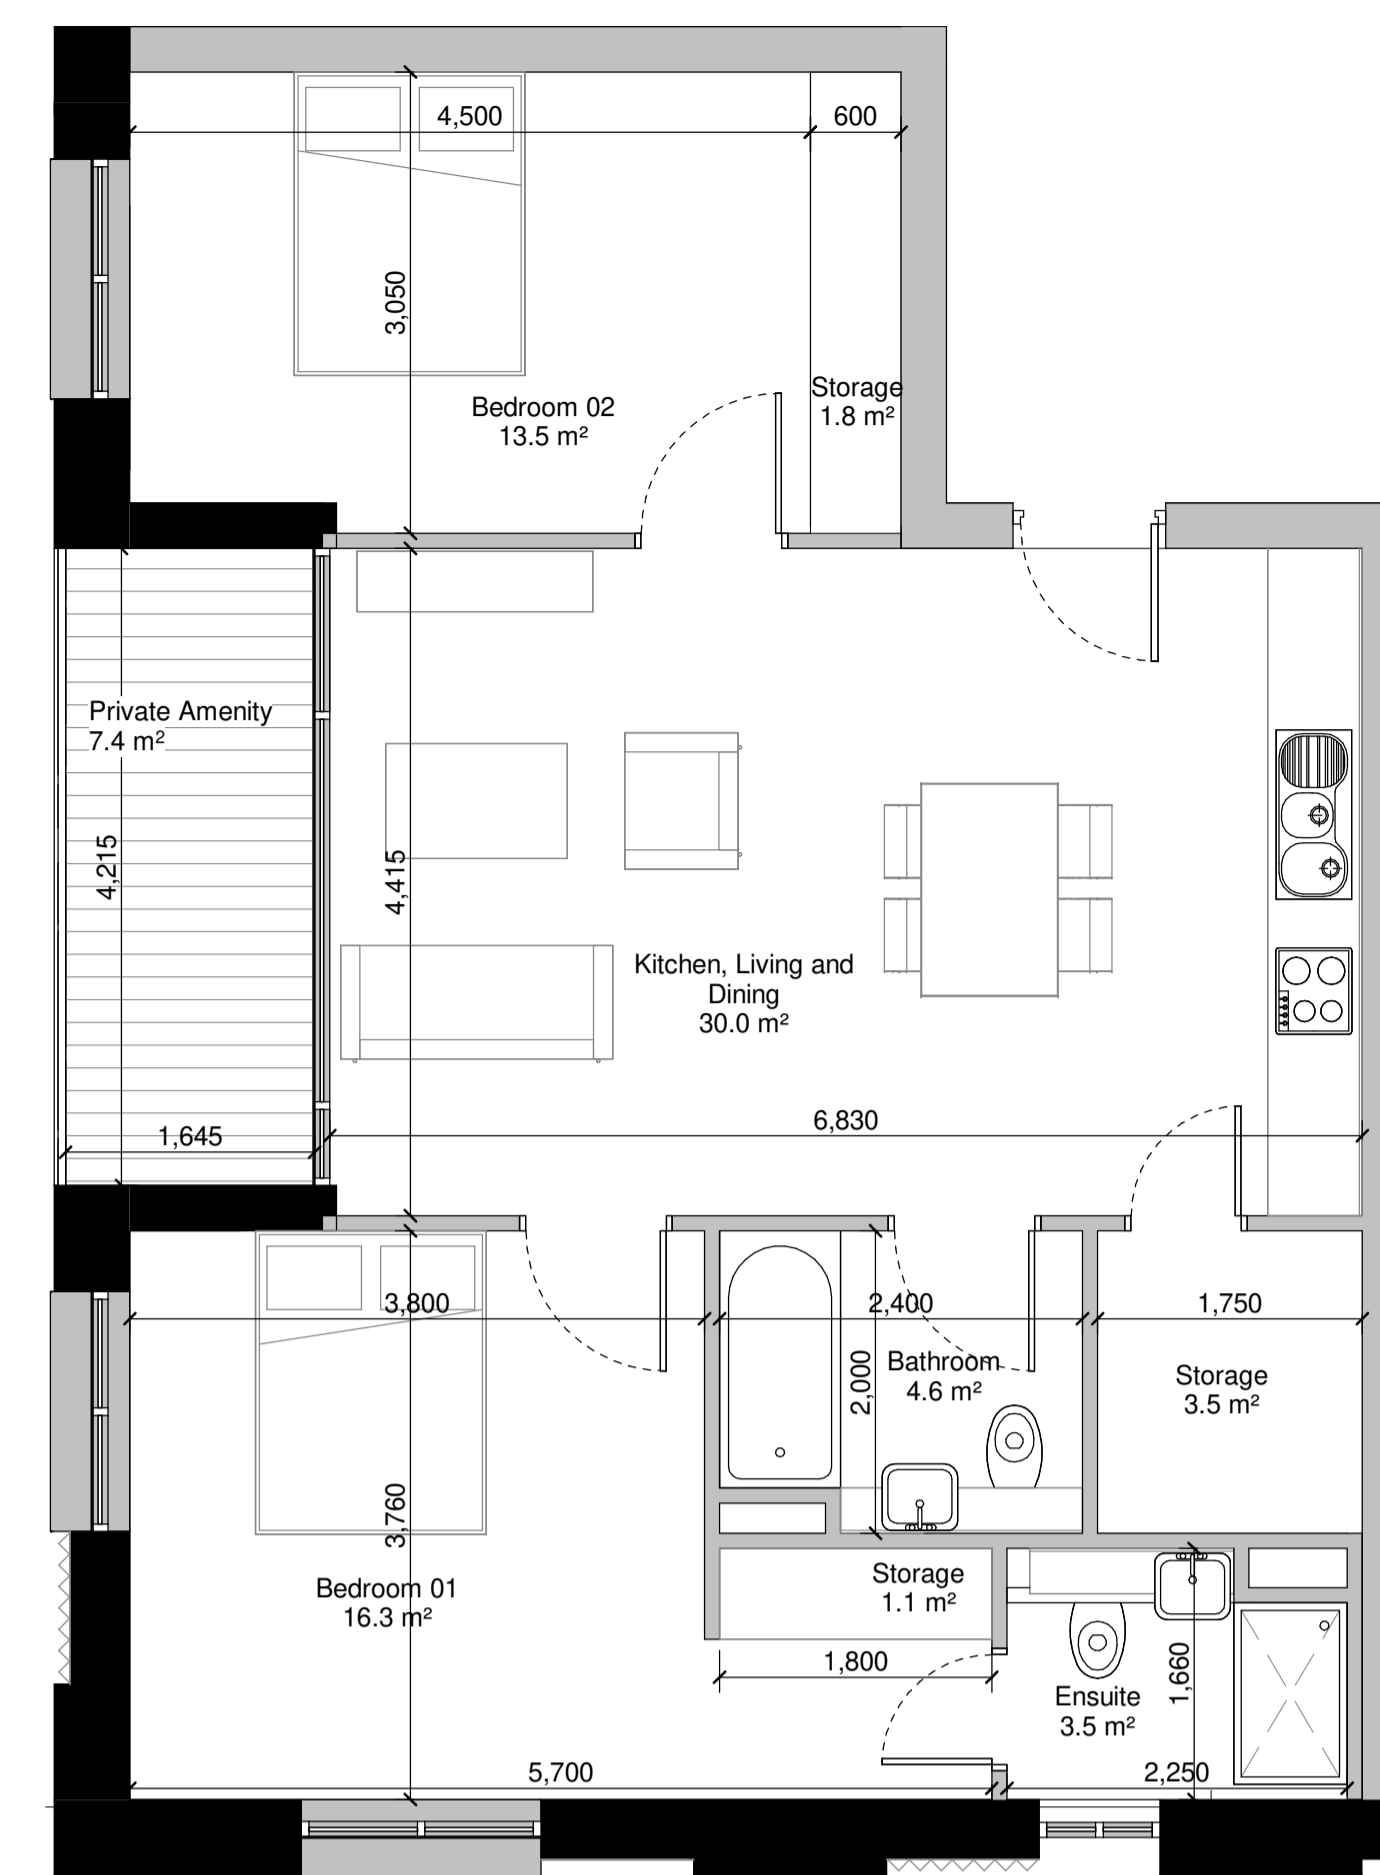

3 Type B1 2.4 - 2B4P
1:50

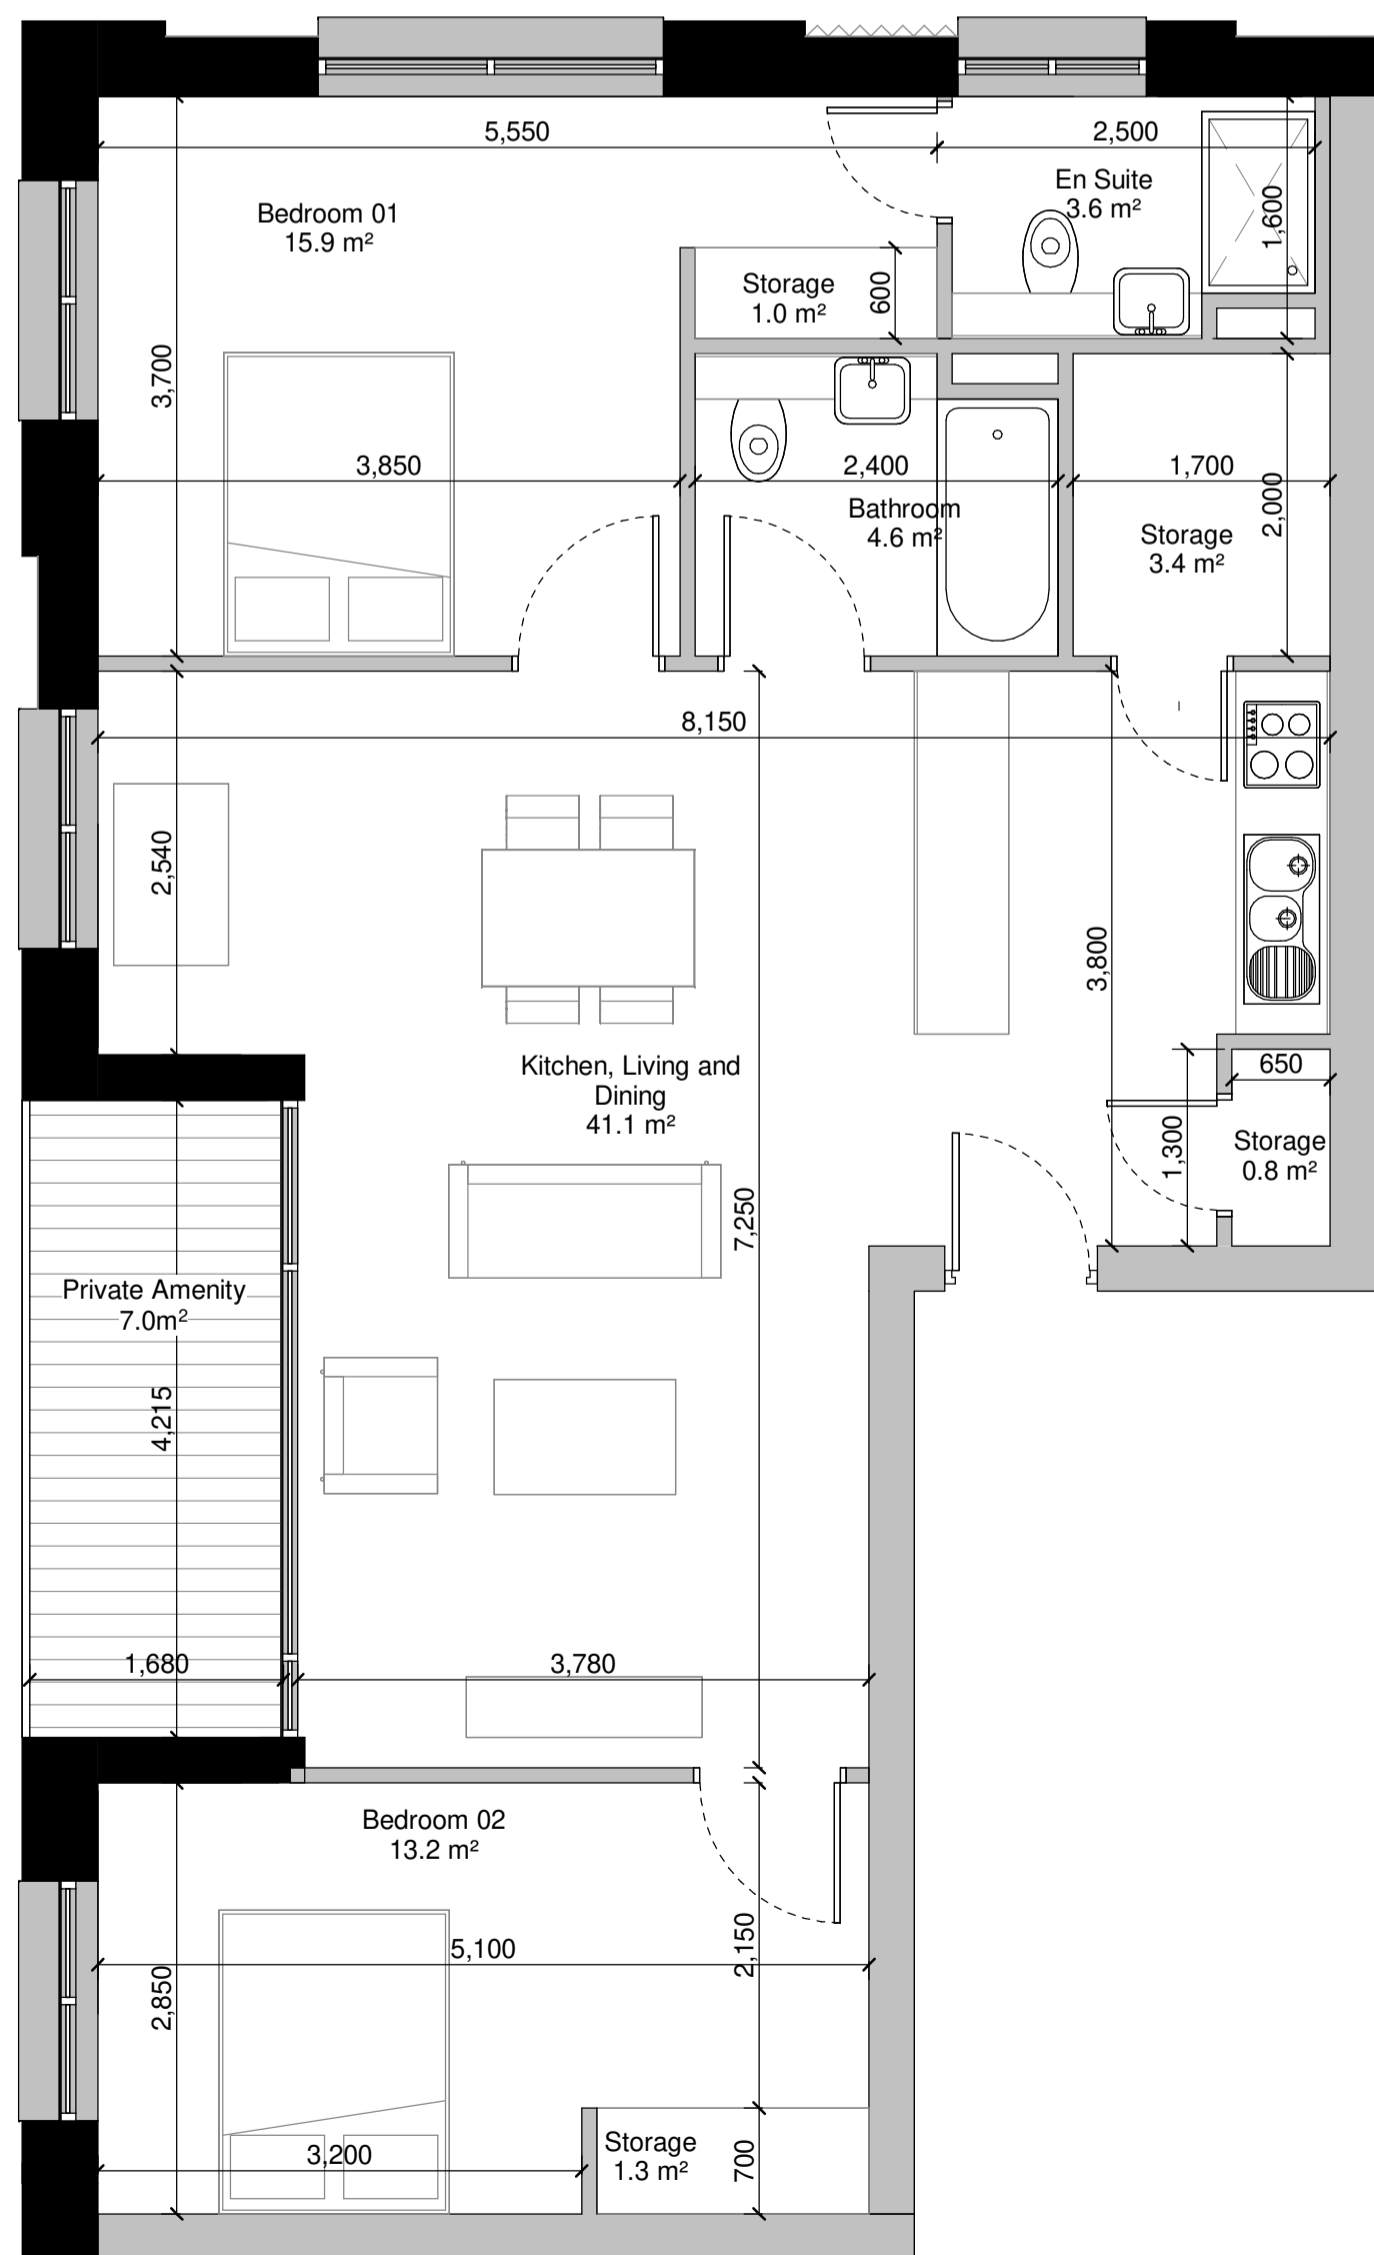

4 Type B1 2.5 - 2B4P
1:50

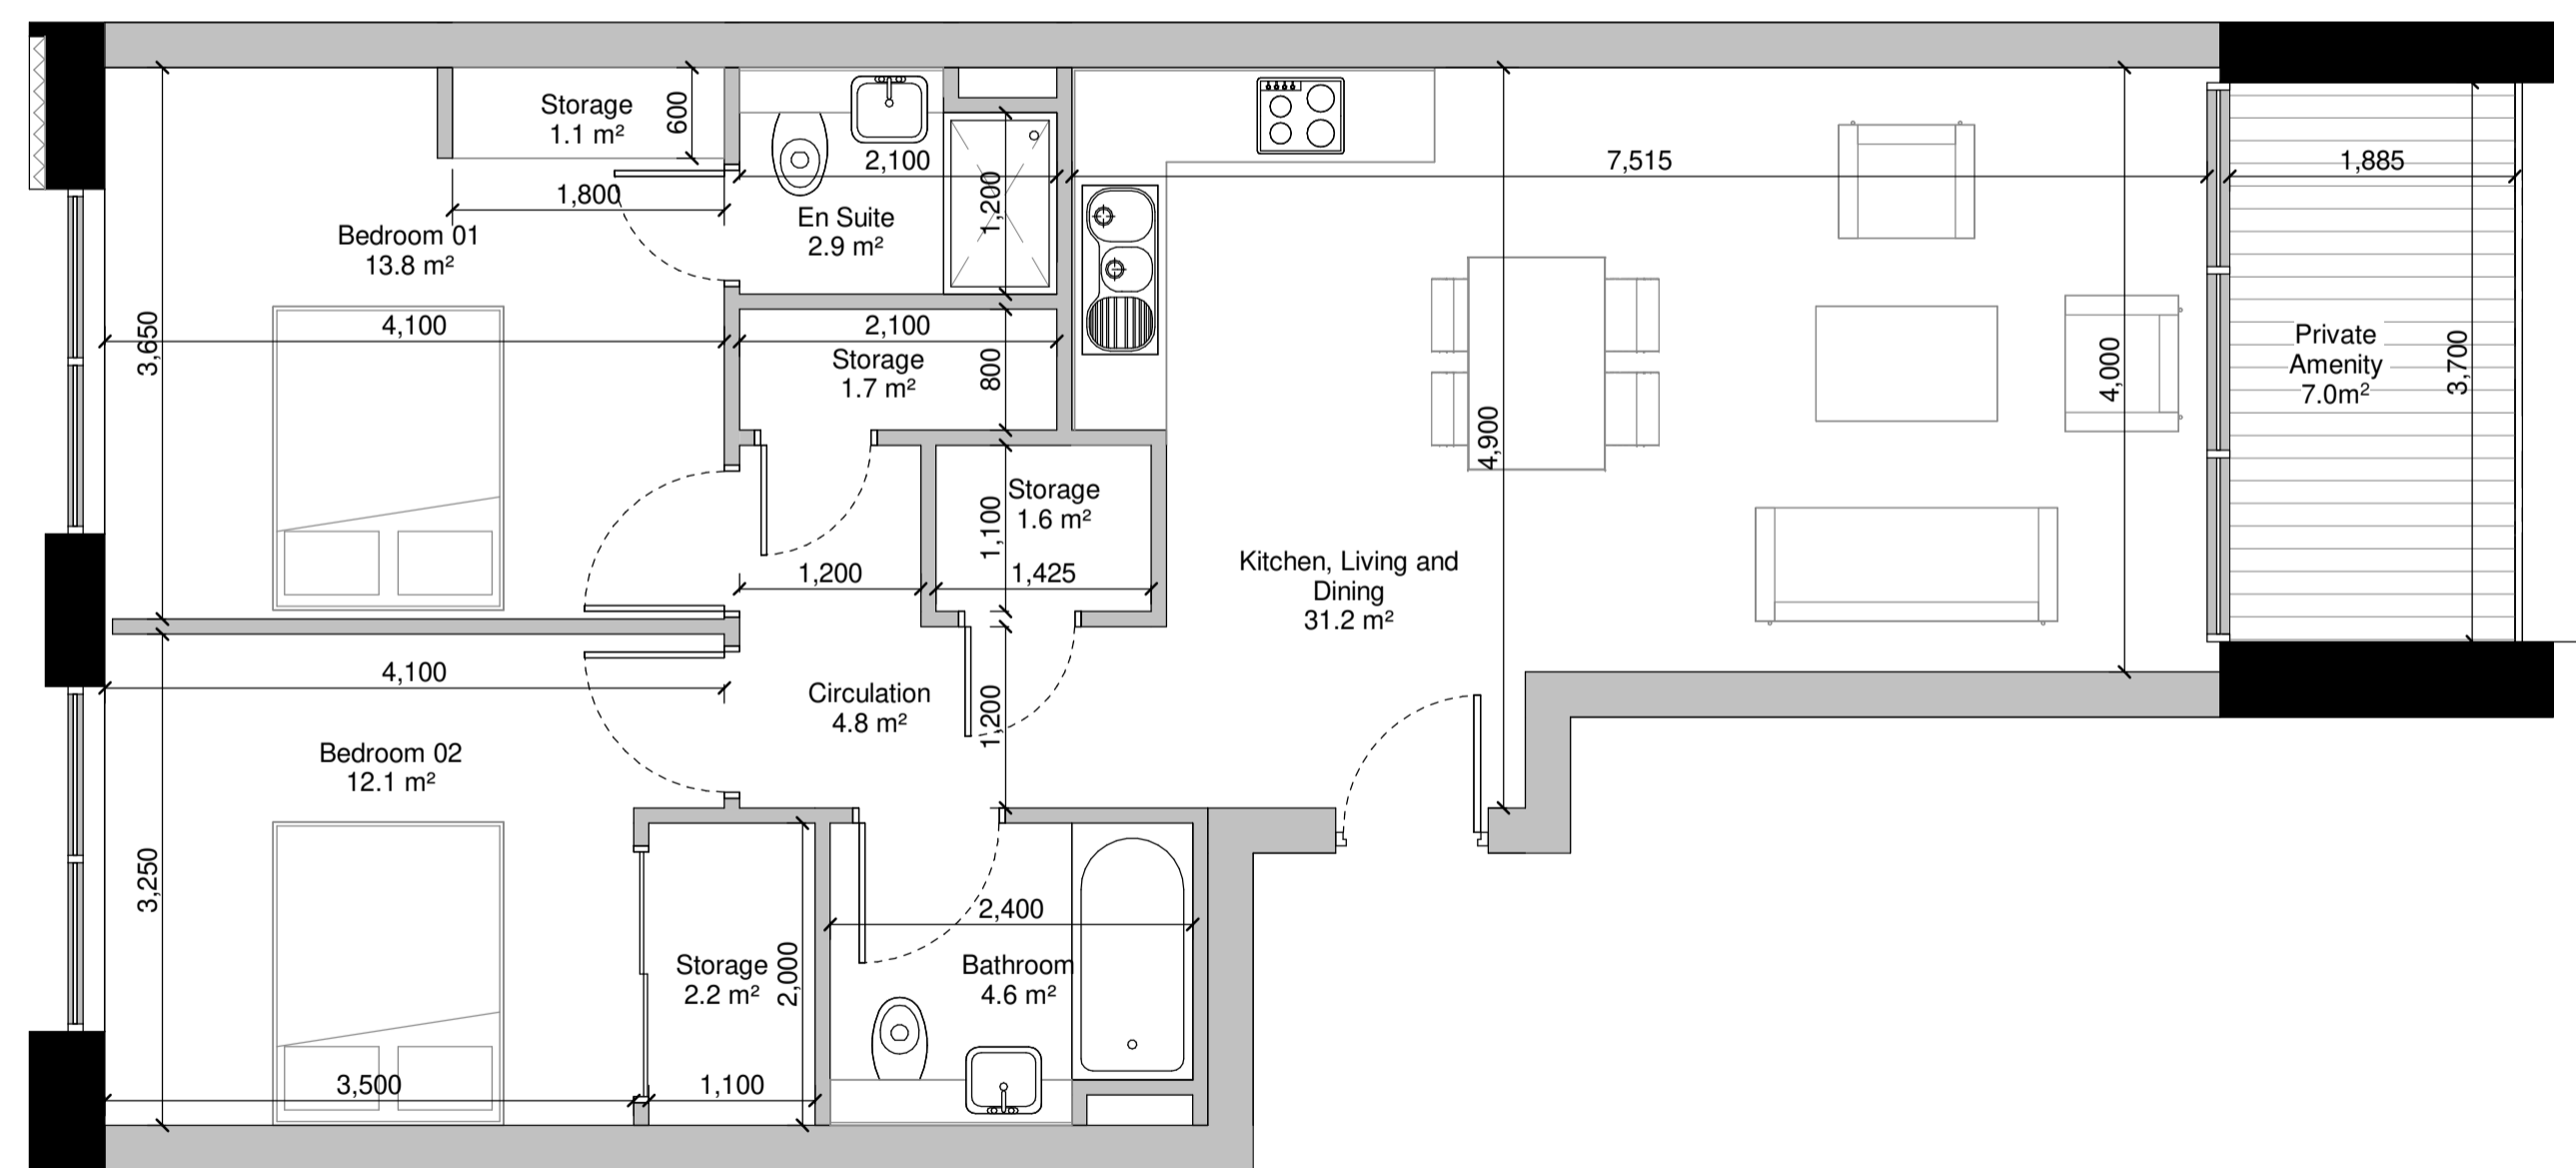

5 Type B1 2.6 - 2B4P
1:50

Notes:
- Do not scale from this drawing. Use figured dimensions in all cases.
- Verify dimensions on site and report any discrepancies to the Architect immediately.
- This drawing is to be read in conjunction with the Architect's Specification.
- © This drawing is copyright and may only be reproduced with the Architect's permission.

Drawing Notes:

Rev.	Date	Drawn	Details of Issue / Revision
P2	02.02.21	BF	Issued for Planning

Issues & Revisions



W: www.reddyarchitecture.com
E: info@reddyarchitecture.com

Client Details:
Charjon Investments Ltd

Project Details:
Mixed Use Development
The Goat, 14 Lower Kilmacud Road
Dublin 14

Drawing Title:
Building 01 - Apartment Type Plans 02

Job No.	Sheet Size	Scale @A1:
P18-245D	A1	1:50
Issue Date:	Drawn By:	Reviewed By:
05.02.21	N.Mikarrem	B.Foote

Status	Purpose of Issue
S2	Planning

Project-Originator-Zone-Level-Type-Role-Classification-Number	Revision
TGG-MUD-RAU-01-ZZ-DR-A-PL1-31011	P2