




1 Type B2 2.2 - 2B4P  
1:50

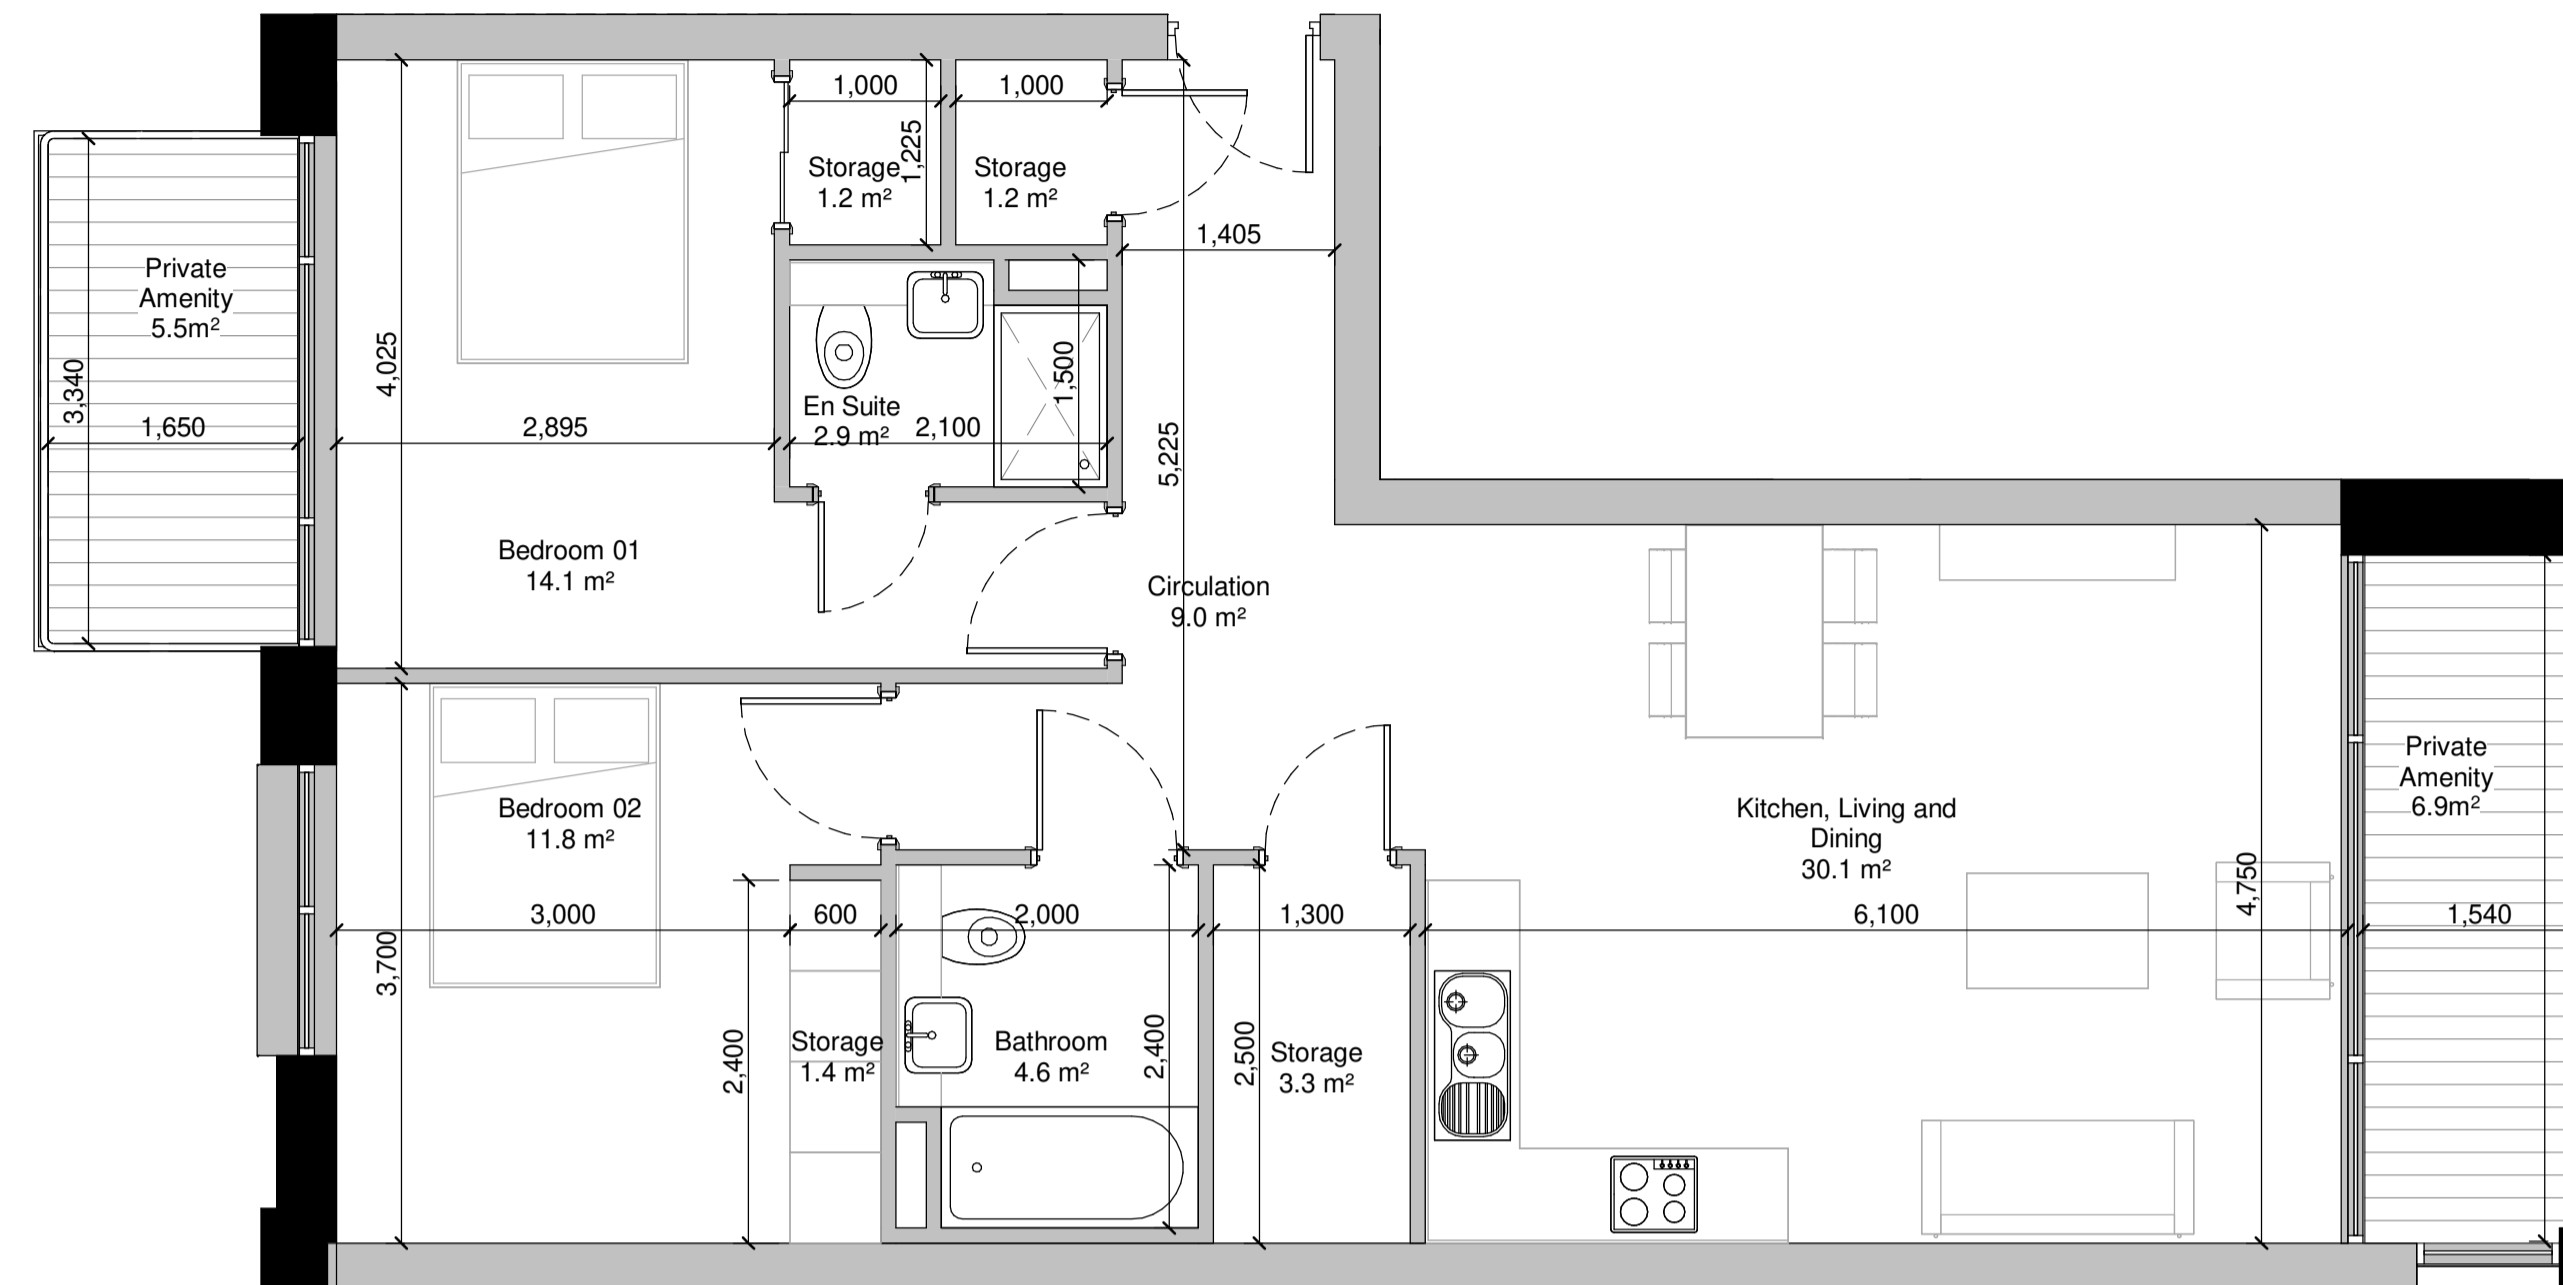


2 Type B2 2.3 - 2B4P  
1:50

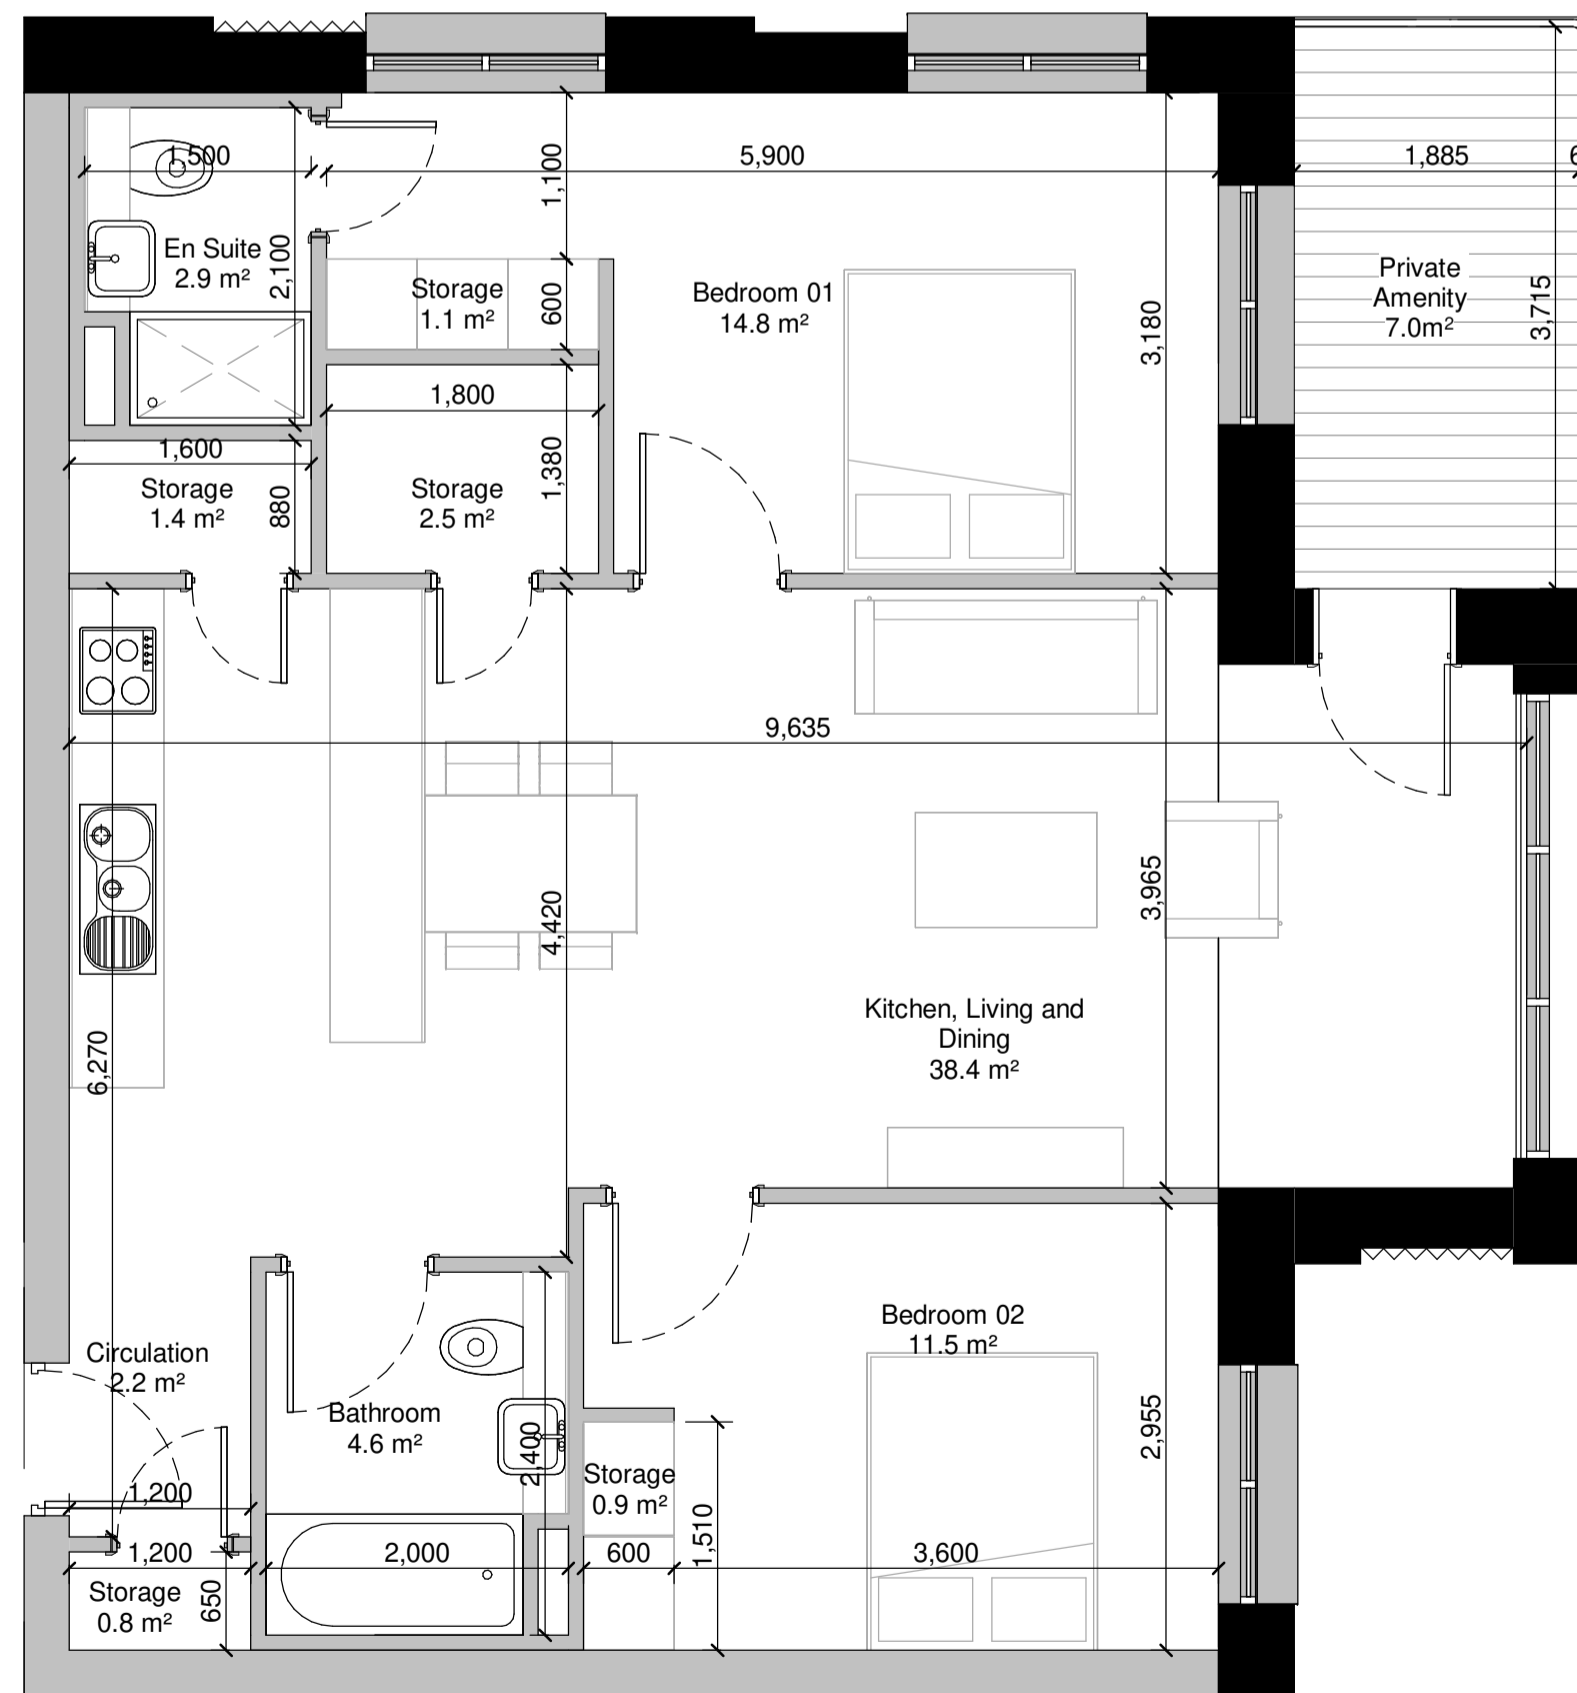

3 Type B2 2.4 - 2B4P  
1:50

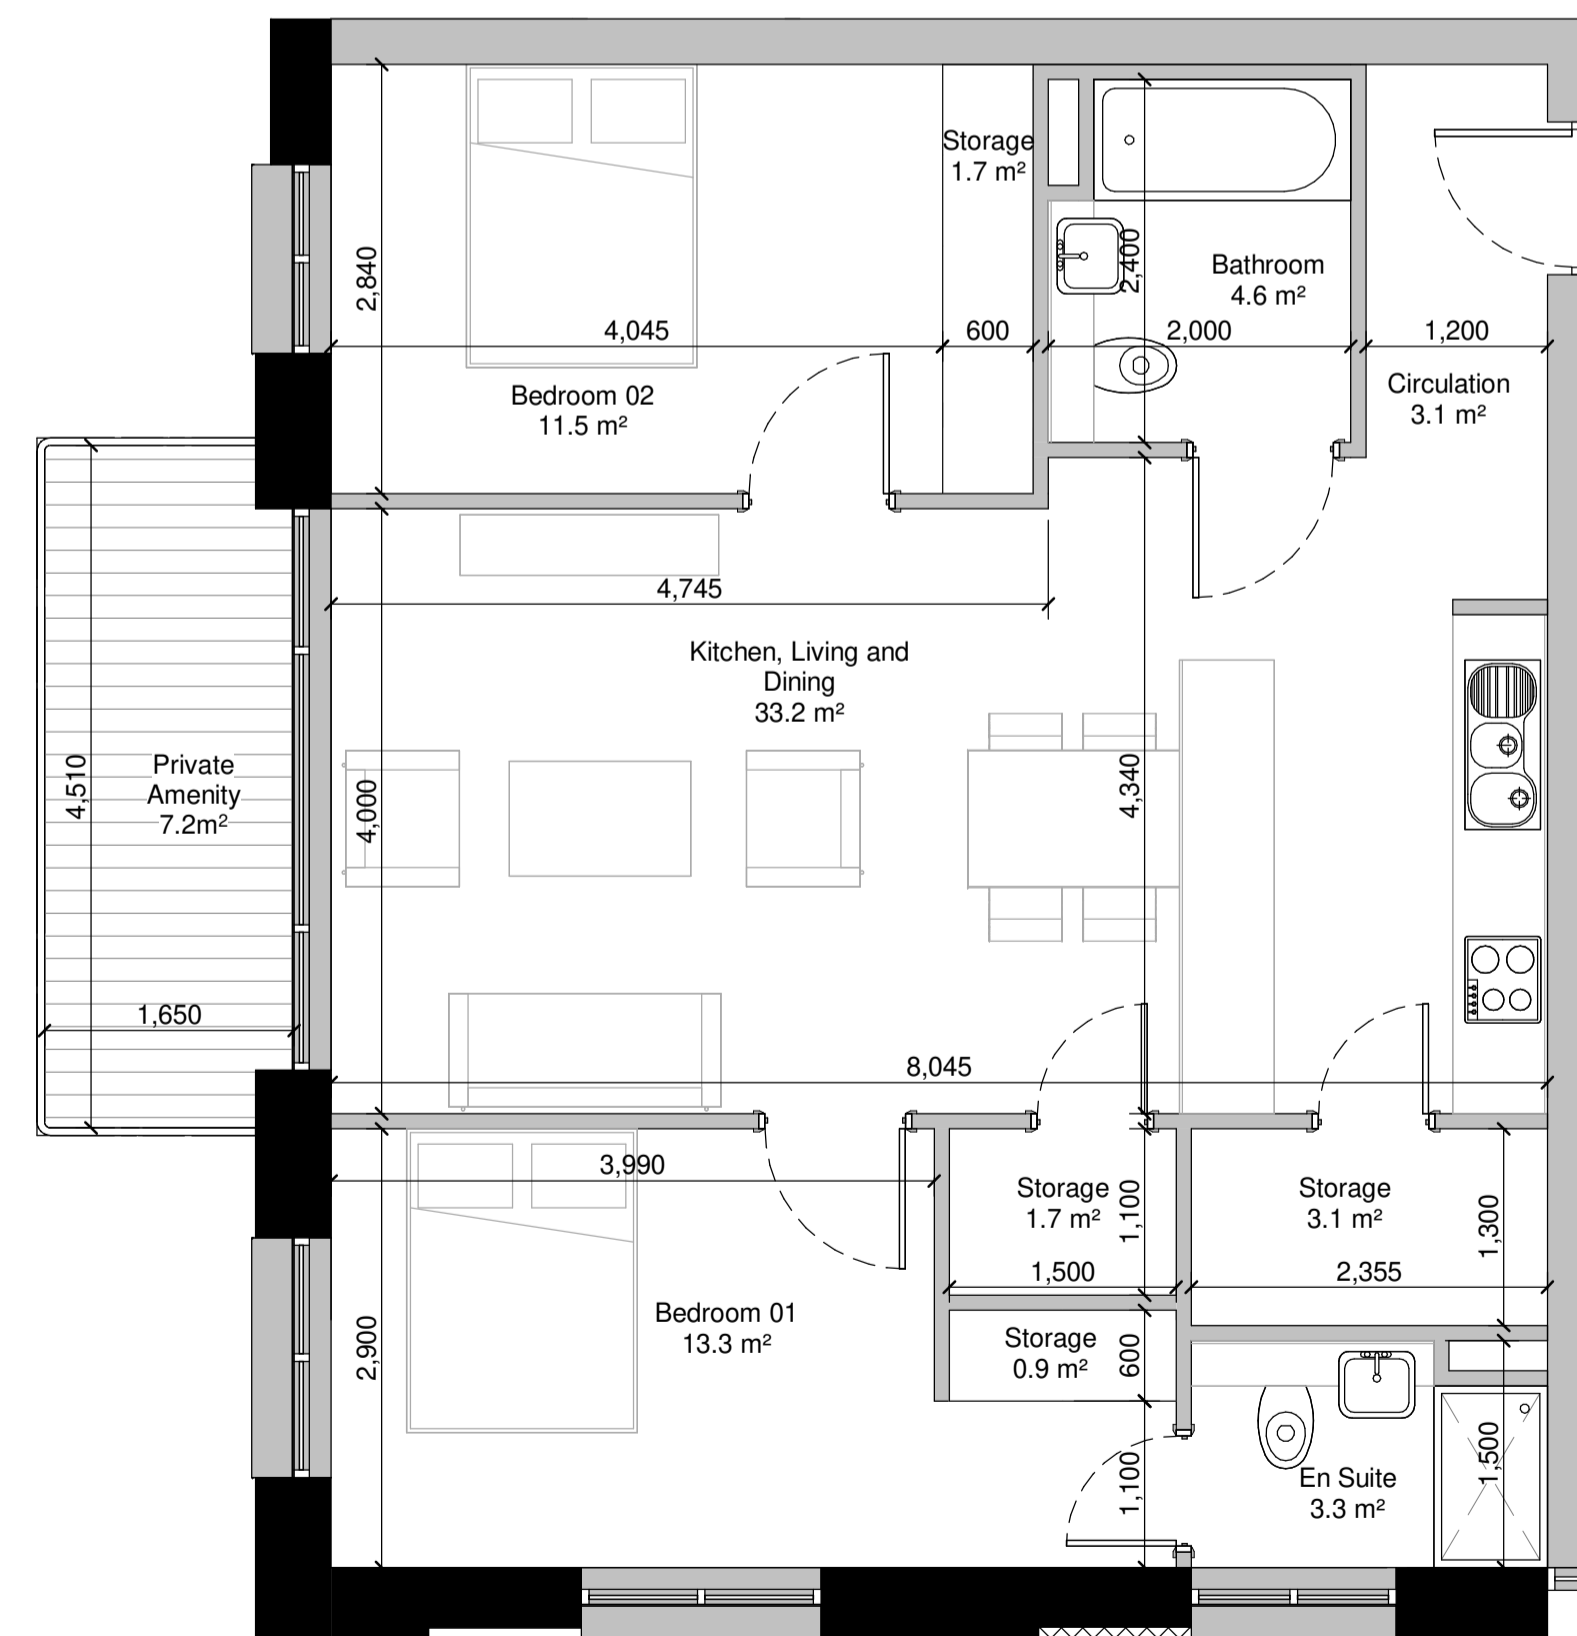


4 Type B2 2.5 - 2B4P  
1:50

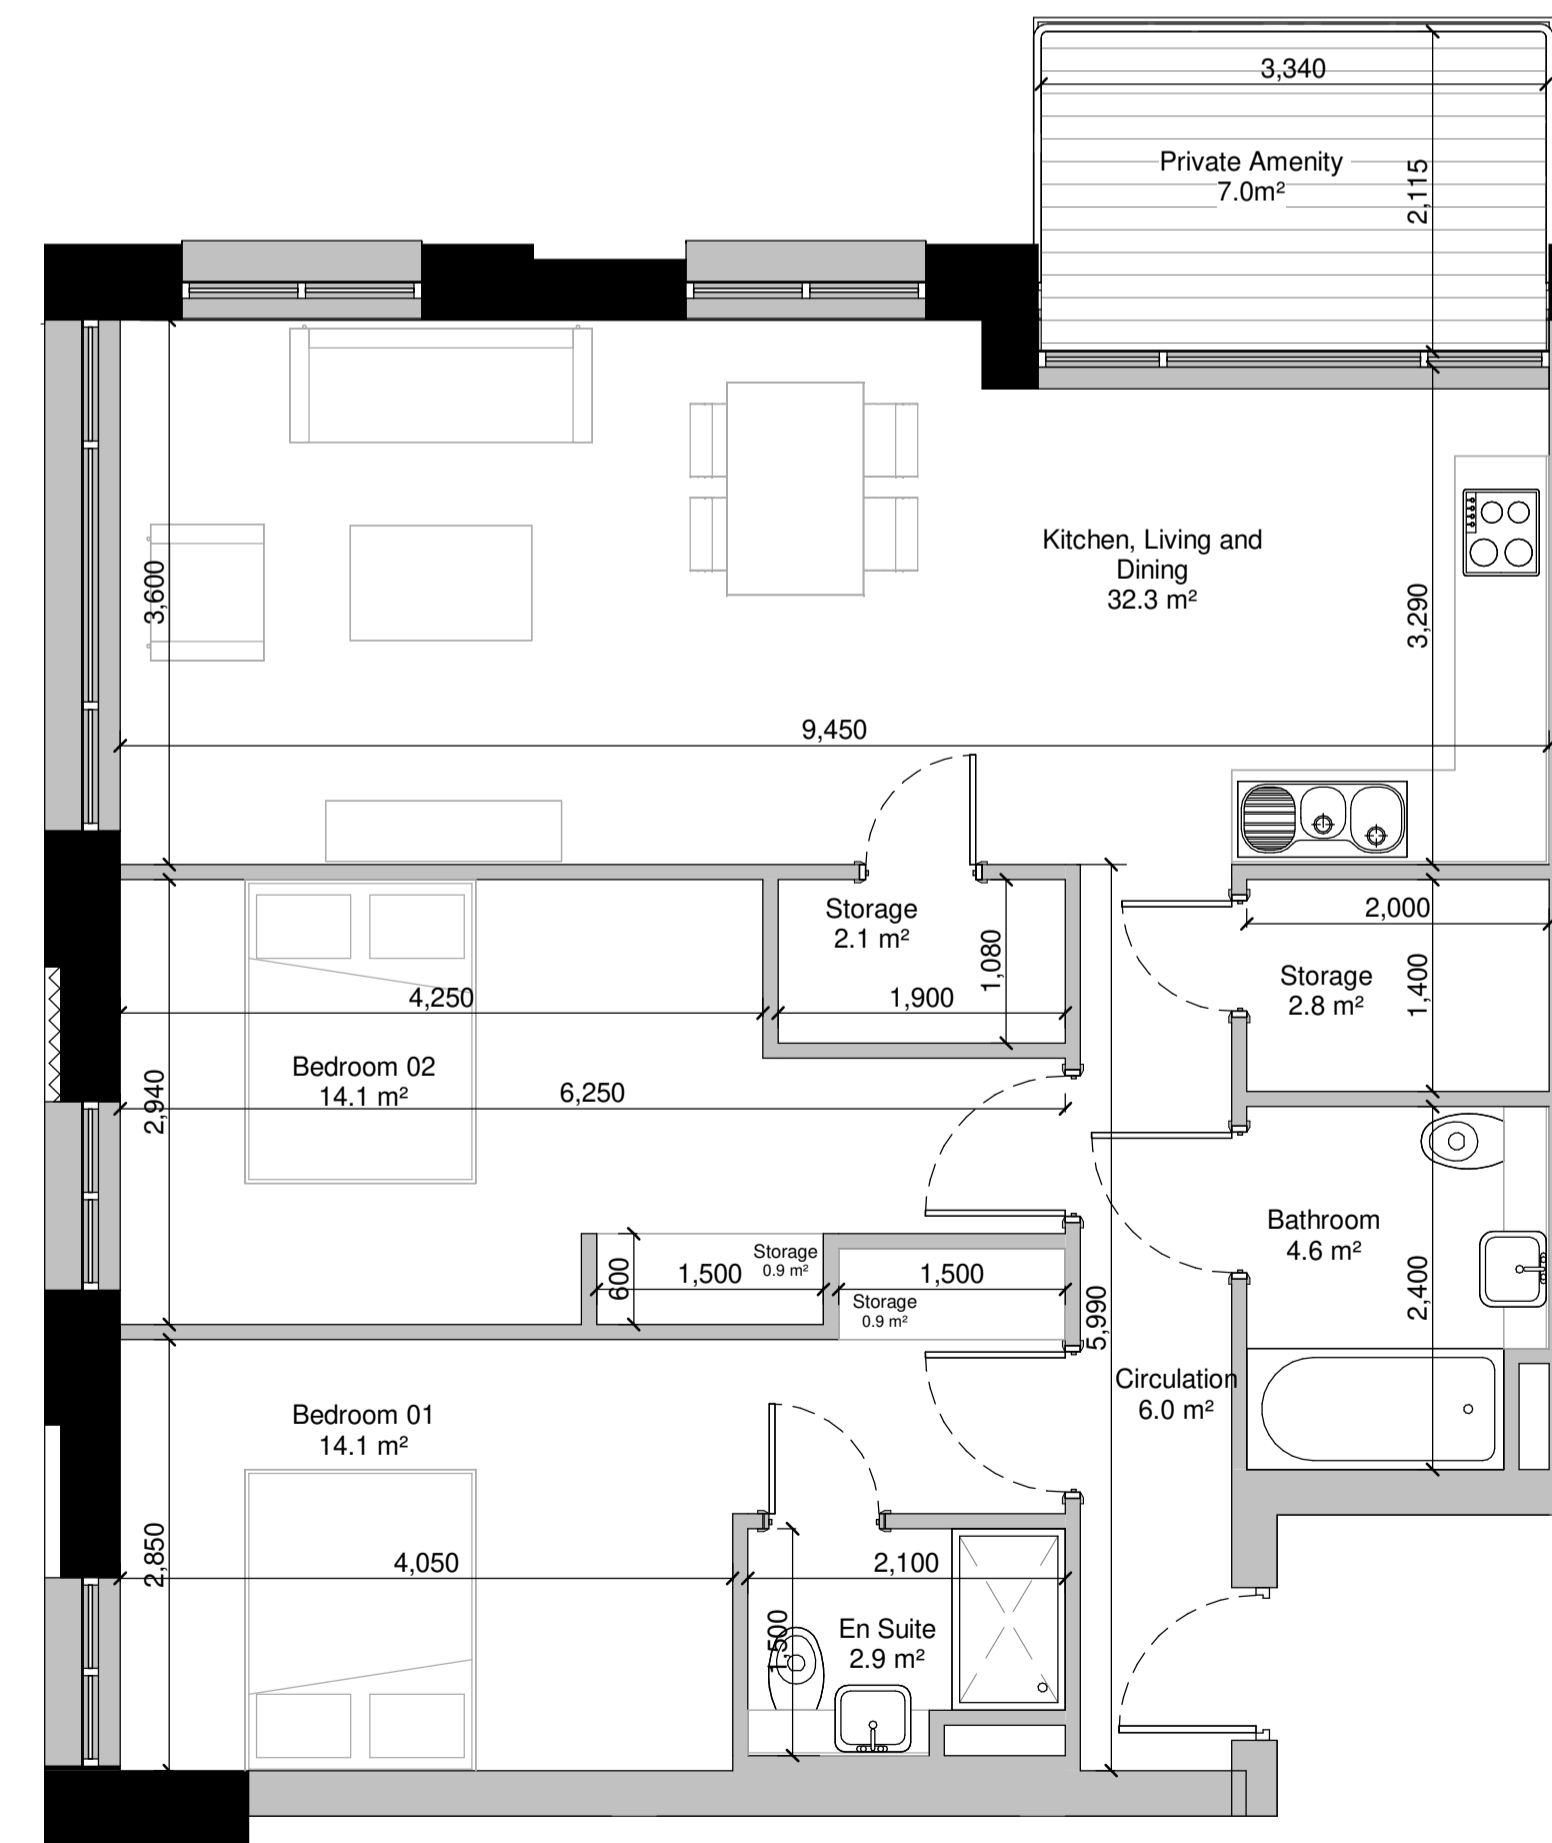

5 Type B2 2.6 - 2B4P  
1:50

Rev.	Date	Drawn	Details of Issue / Revision
P2	02.02.21	BF	Issued for Planning

Issues & Revisions

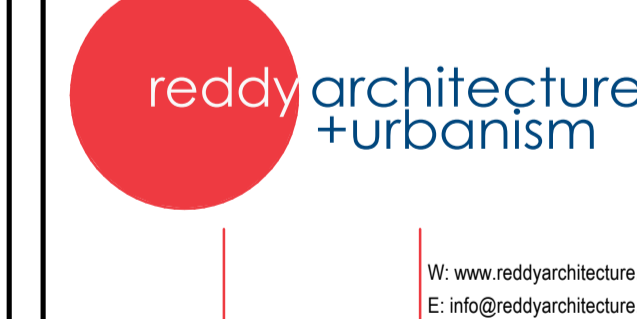

Client Details:  
Charjon Investments Ltd

Project Details:  
Mixed Use Development  
The Goat, 14 Lower Kilmacud Road  
Dublin 14

Drawing Title:  
Building 02 - Apartment Type Plans 02

Job No.	Sheet Size:	Scale
P18-245D	A1	1:50

Issue Date:	Drawn By:	Reviewed By:
05.02.21	N.Mikarrem	B.Foote

Status	Purpose of Issue
S2	For Planning

Project-Originator-Zone-Level-Type-Role-Classification-Number	Revision
TGG-MUD-RAU-02-ZZ-DR-A-PL1-31011	P2