



Notes:
 - Do not scale from this drawing. Use figured dimensions in all cases.
 - Verify dimensions on site and report any discrepancies to the Architect immediately.
 - This drawing is to be read in conjunction with the Architect's Specification.
 - © This drawing is copyright and may only be reproduced with the Architect's permission.

Drawing Notes:

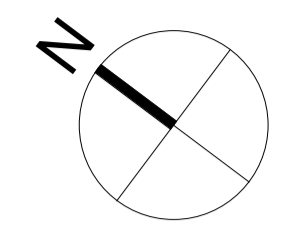


DEMOLITION KEY
 ■ RETAINED STRUCTURE
 ■ STRUCTURE SUBJECT TO DEMOLITION
 ▨ STRUCTURES FOR REMOVAL

The Goat Pub

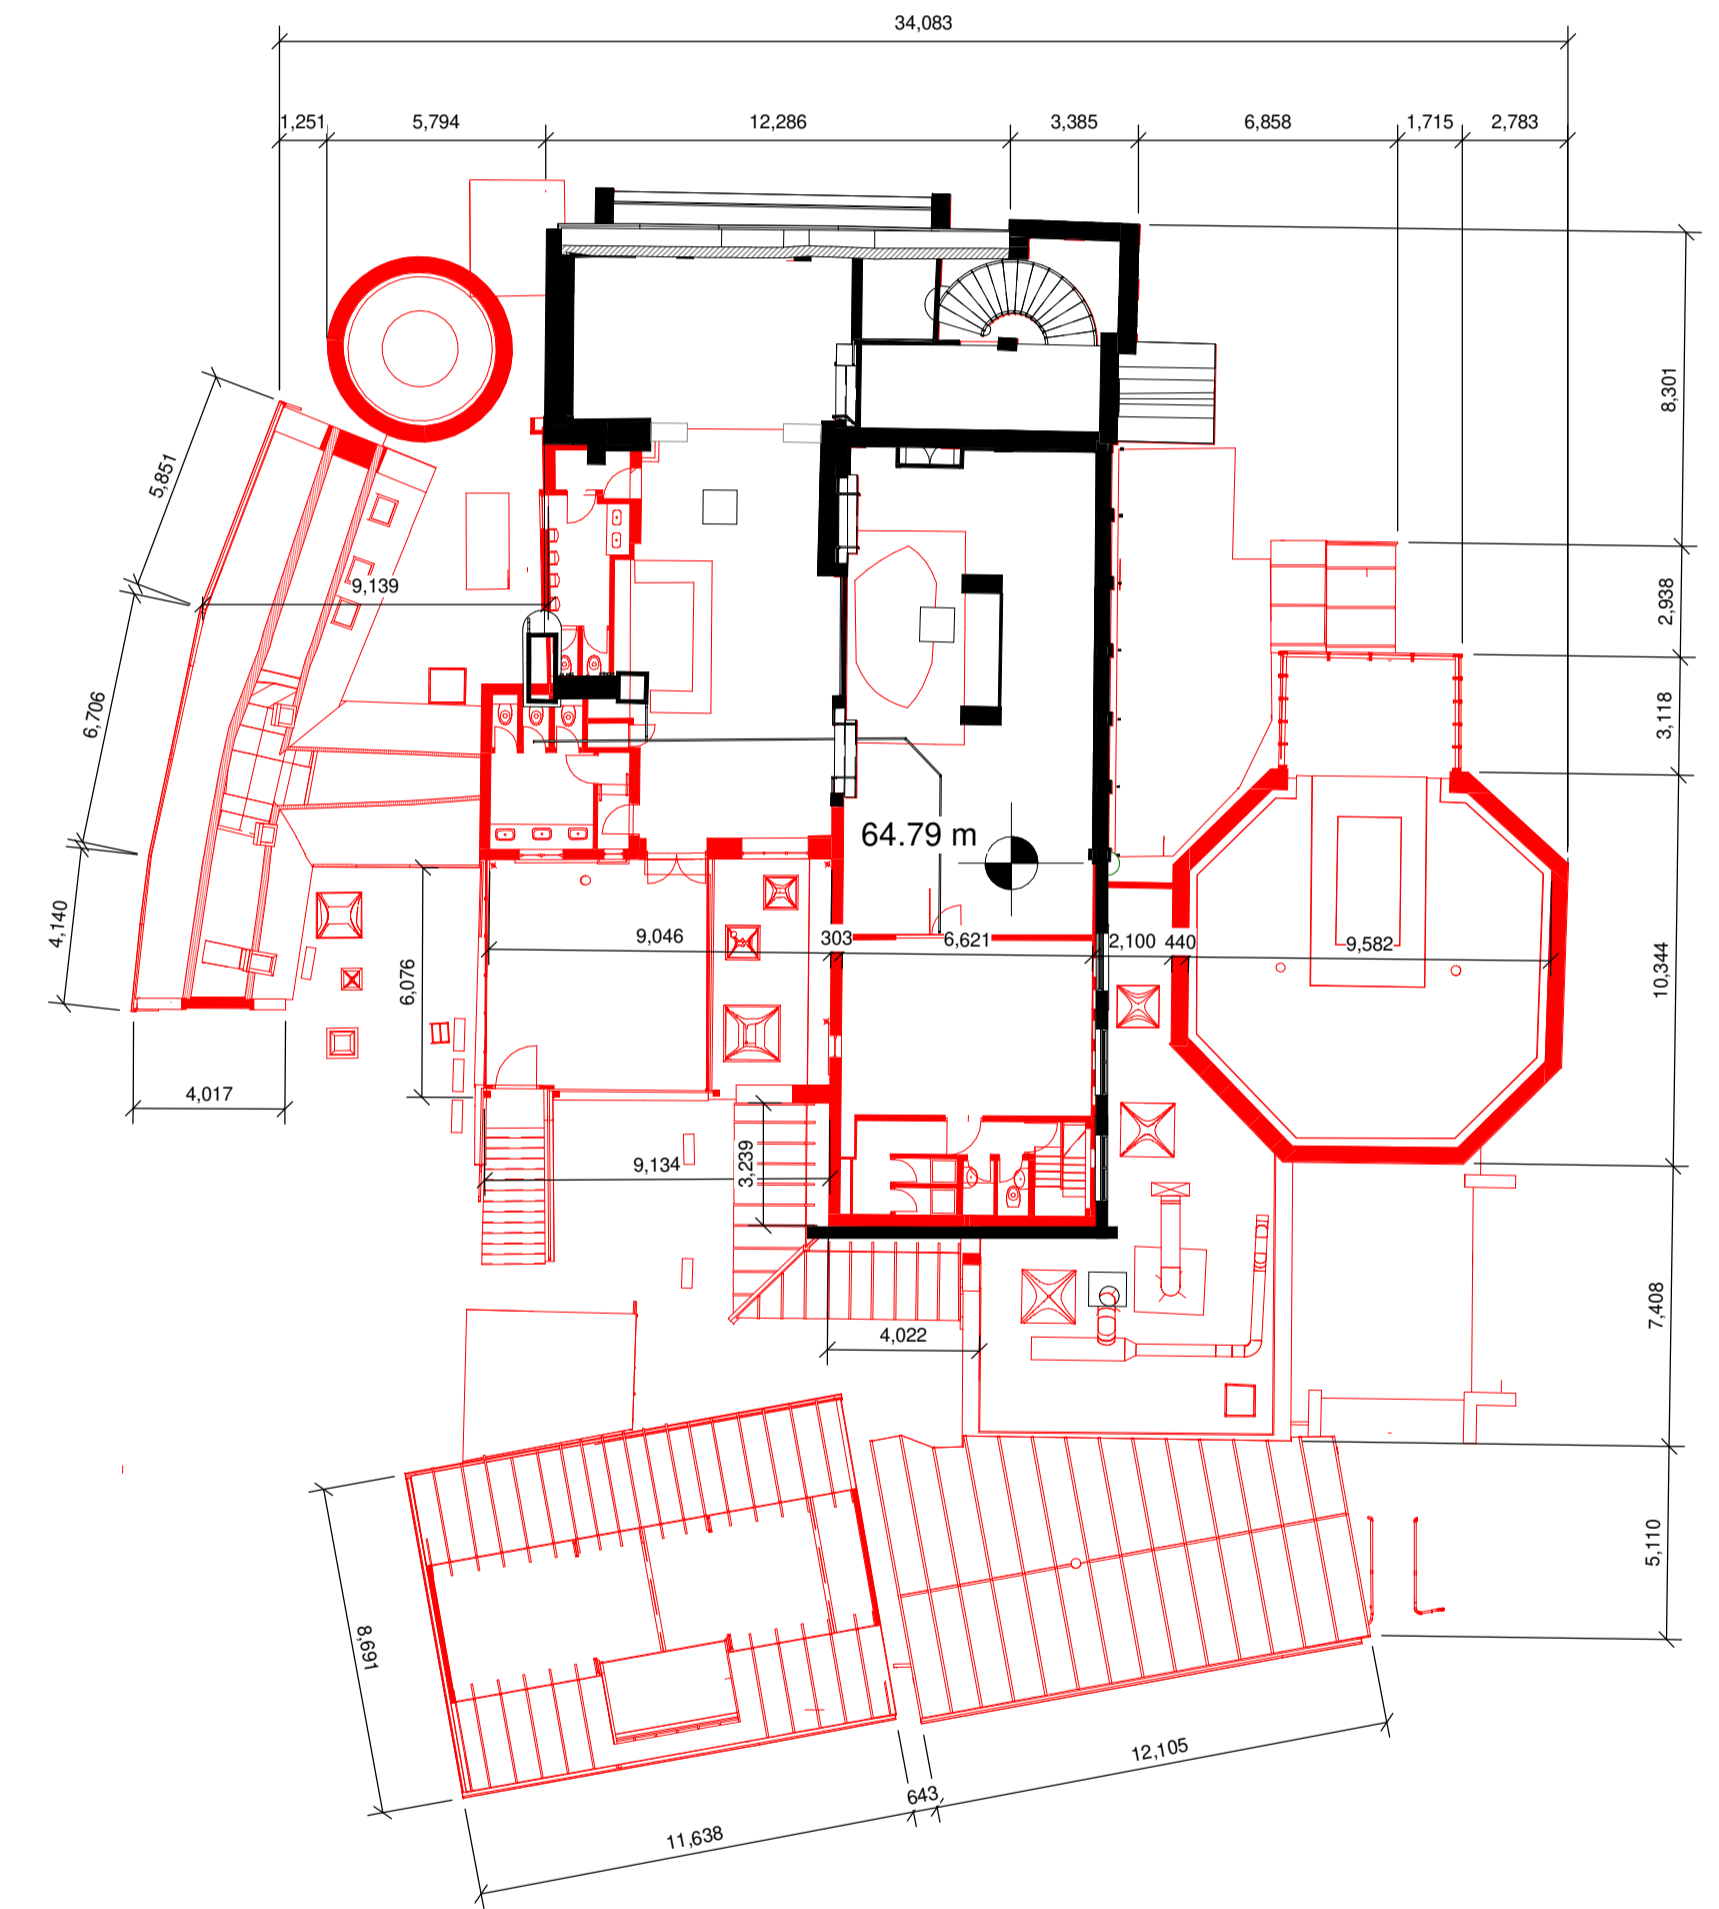

The Goat Centre

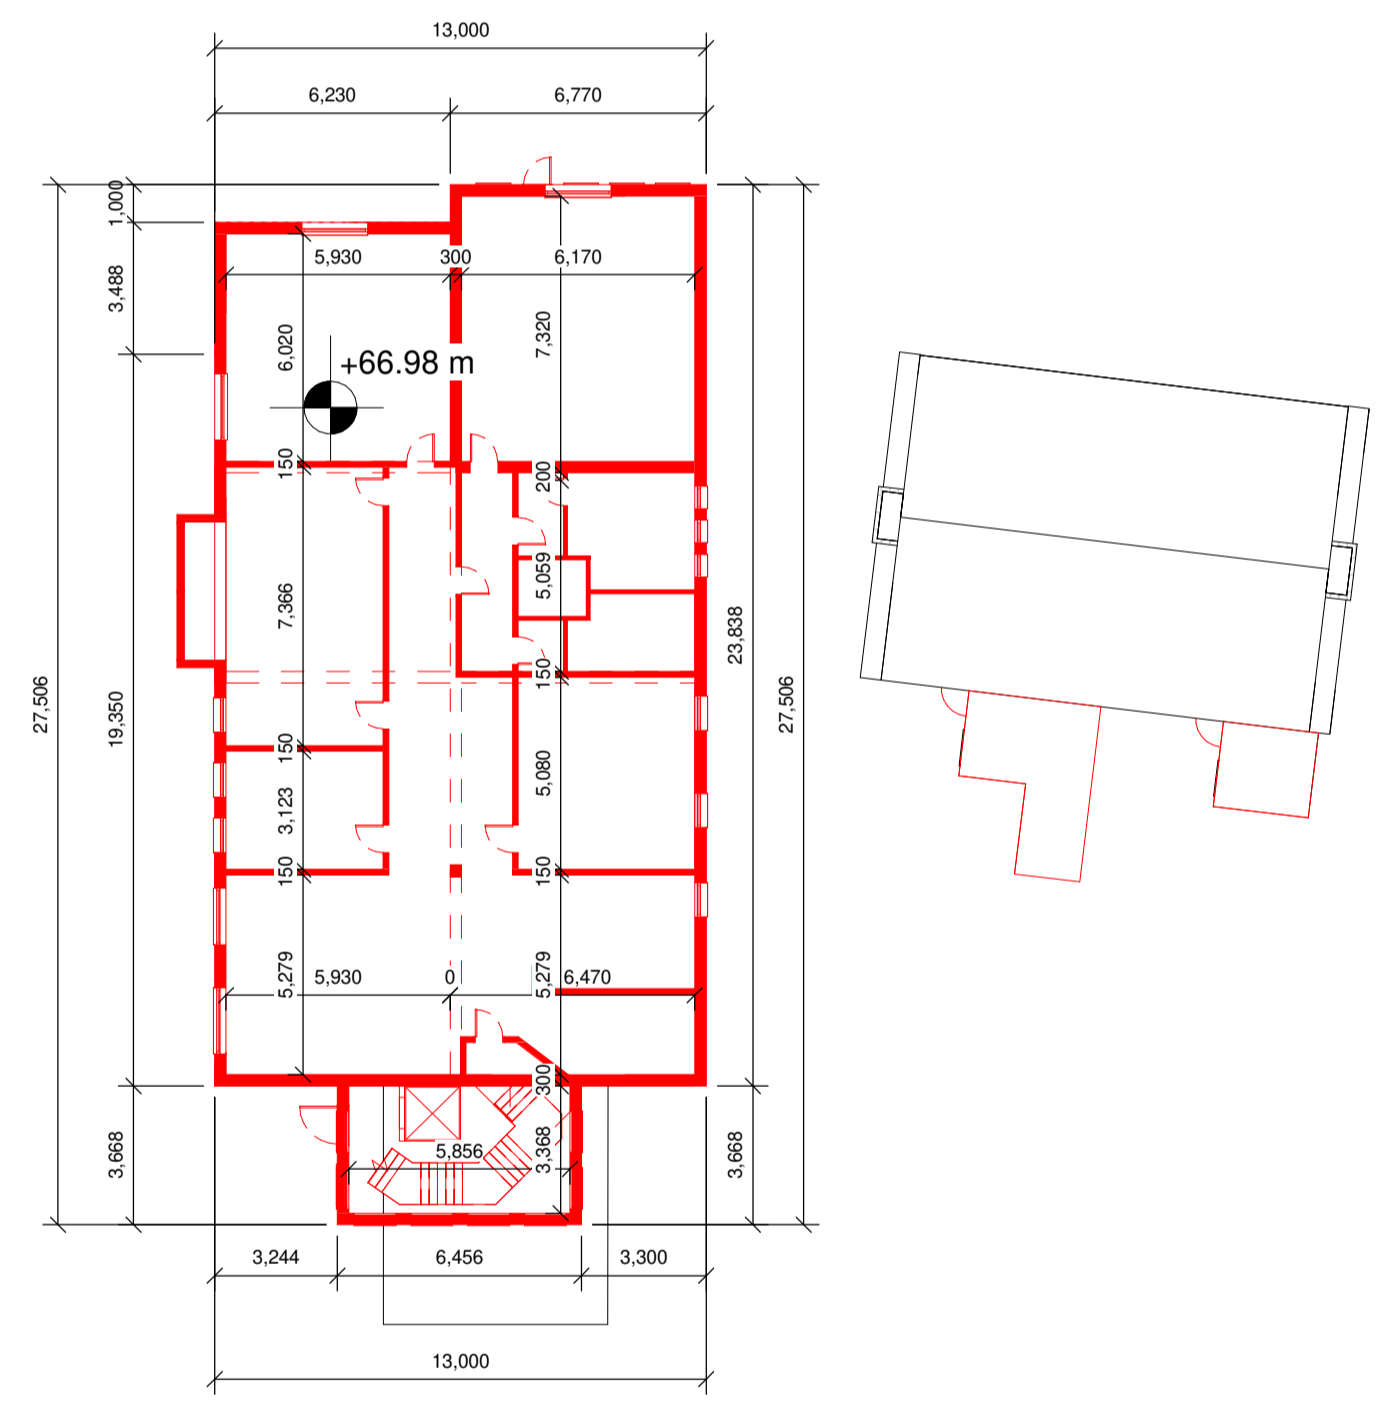

1 Demolition Plan - First Floor
 1 : 200

Rev.	Date	Drawn	Details of Issue / Revision
P2	05.02.21	BF	Issued for Planning

Issues & Revisions

W: www.reddyarchitecture.com
 E: info@reddyarchitecture.com

Client Details:
 Charjon Investments Ltd

Project Details:
 Mixed Use Development
 The Goat, 14 Lower Kilmacud Road
 Dublin 14

Drawing Title:
 Demolition Plan - First Floor

Job No. P18-245D	Sheet Size: A1	Scale @A1: 1:200
Issue Date: 05.02.2021	Drawn By: NM	Reviewed By: BF

Status: **S2** Purpose of Issue: **For Planning**

Project-Originator-Zone-Level-Type-Role-Classification-Number	Revision
TGG-MUD-RAU-XX-ZZ-DR-A-PL-31053	P2