



FOUL WATER CONNECTION 1 - LONGITUDINAL SECTION
1:50

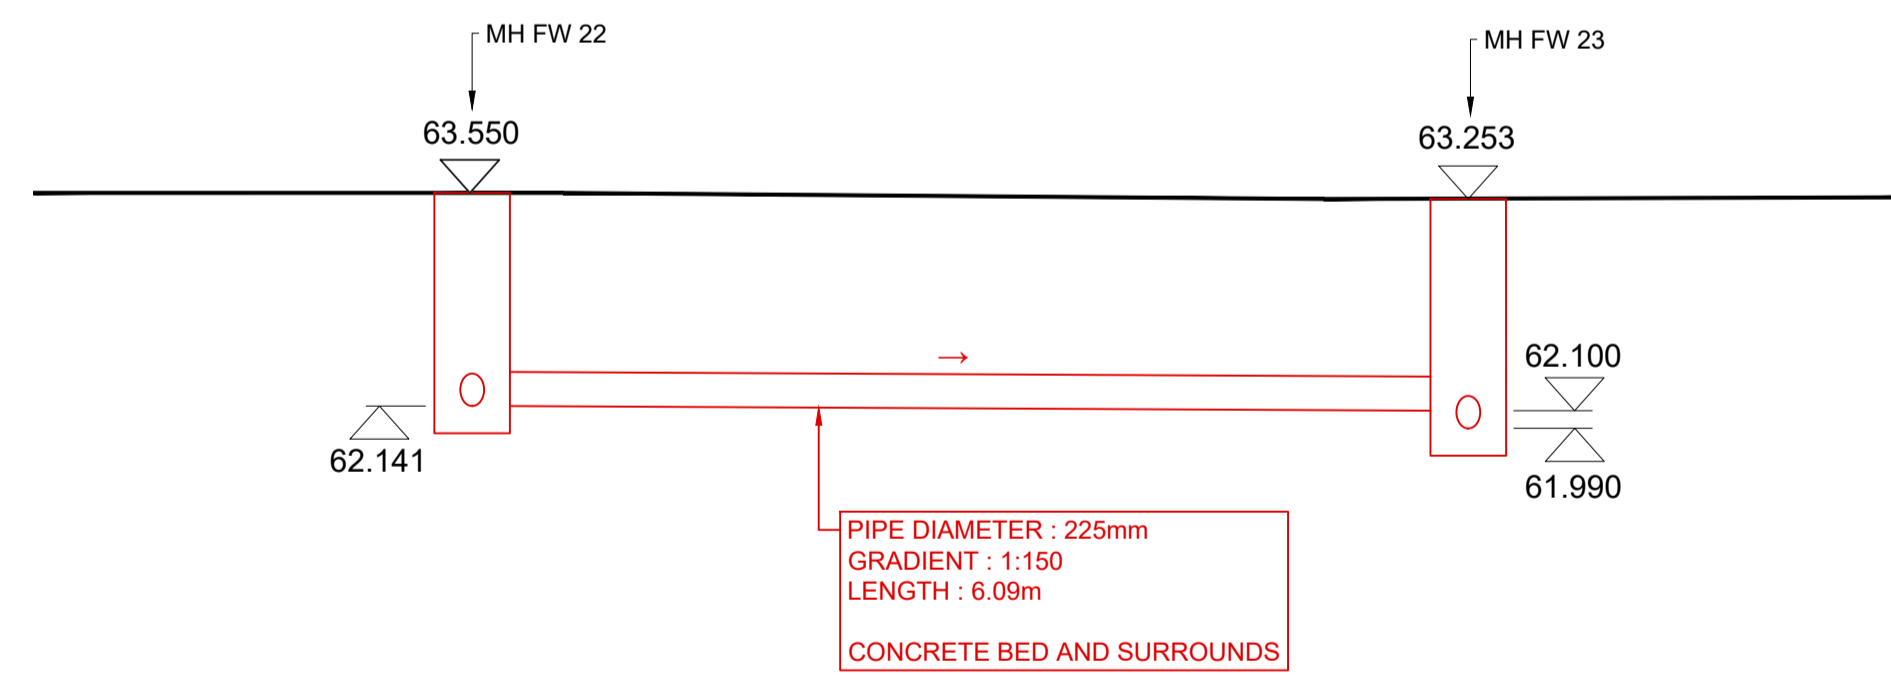

FOUL WATER CONNECTION 2 - LONGITUDINAL SECTION
1:50

No.	Revision	Date	By	Chkd	App'd
P01	Revised Foul Water Longitudinal Section	July 2020	CN	LS	EOC
P02	Revised Foul Water Longitudinal Section	Feb 2021	CN	LS	EOC

Drawn:	AG	Designed:	LS	Checked:	EOC	Approved:	EOC	Status:	S2 - Planning
--------	----	-----------	----	----------	-----	-----------	-----	---------	---------------



Arena House, Arena Road, Sandyford, Dublin 18, Ireland
t +353 (0) 1 294 0800
f +353 (0) 1 294 0820
www.rod.ie

Project Title		THE GOAT SITE REDEVELOPMENT					
Drawing Title		FOUL SEWER LONGITUDINAL SECTIONS					
Project	Originator	Volume	Location	Type	Role	Number	
TRGP	ROD	HGN	SW_AE	DR	CH	500012	
Scale (A1)	1:500	Date:	May 2020	Job No:	19.115	Rev:	P02