

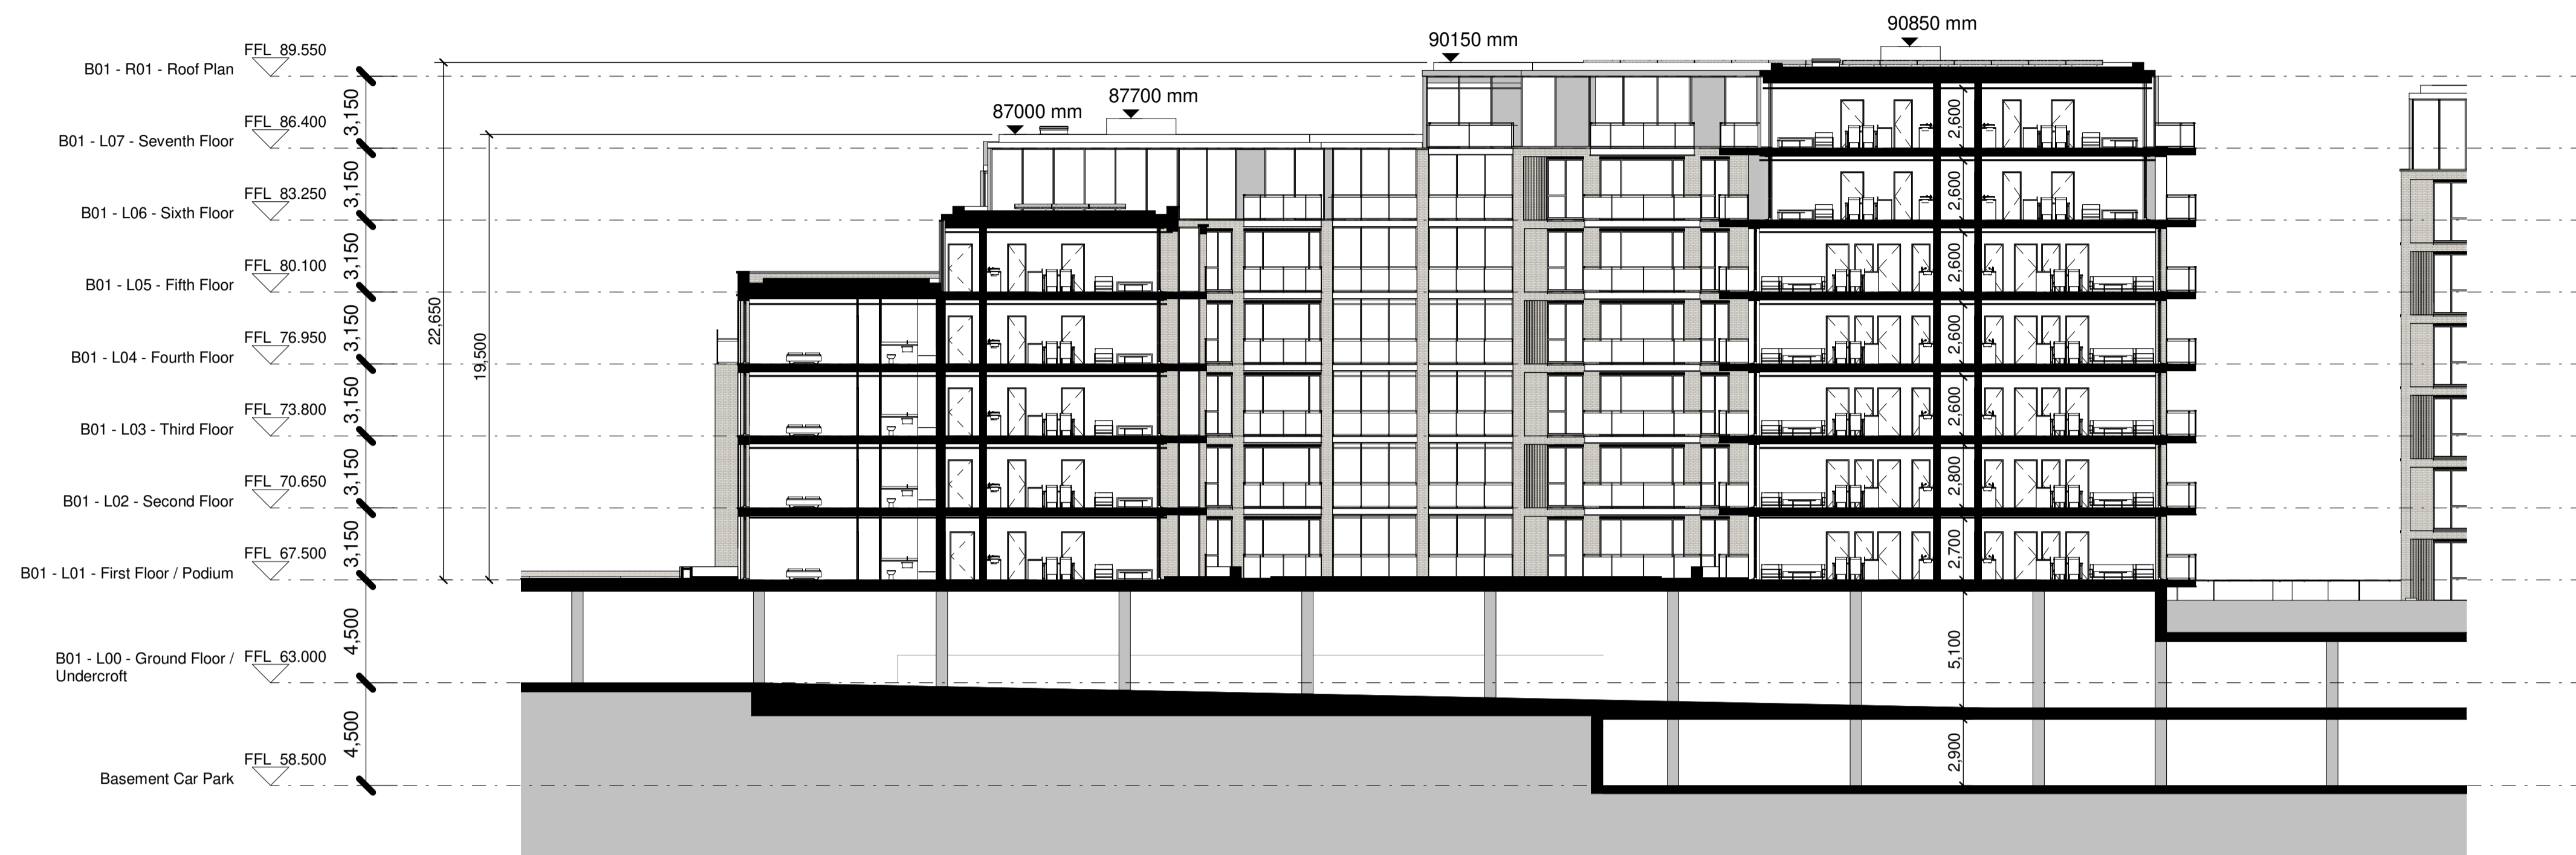


Notes:
 - Do not scale from this drawing. Use figured dimensions in all cases.
 - Verify dimensions on site and report any discrepancies to the Architect immediately.
 - This drawing is to be read in conjunction with the Architect's Specification.
 - © This drawing is copyright and may only be reproduced with the Architect's permission.

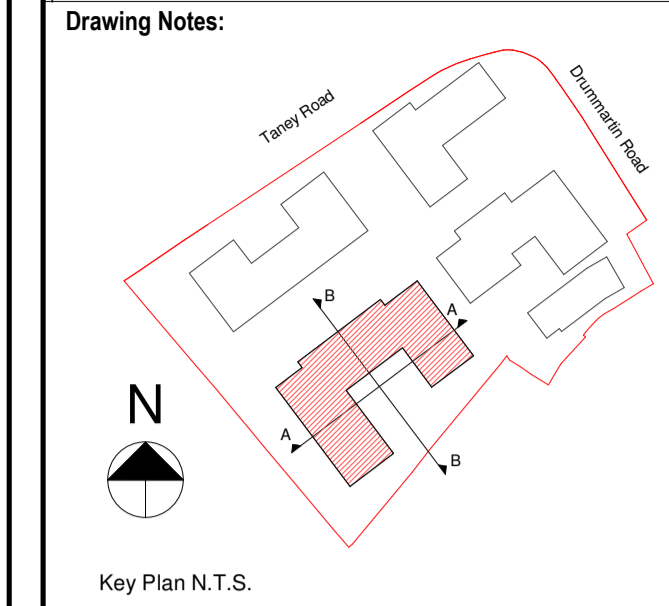

A Proposed Building 01 - Section A-A
 1 : 200

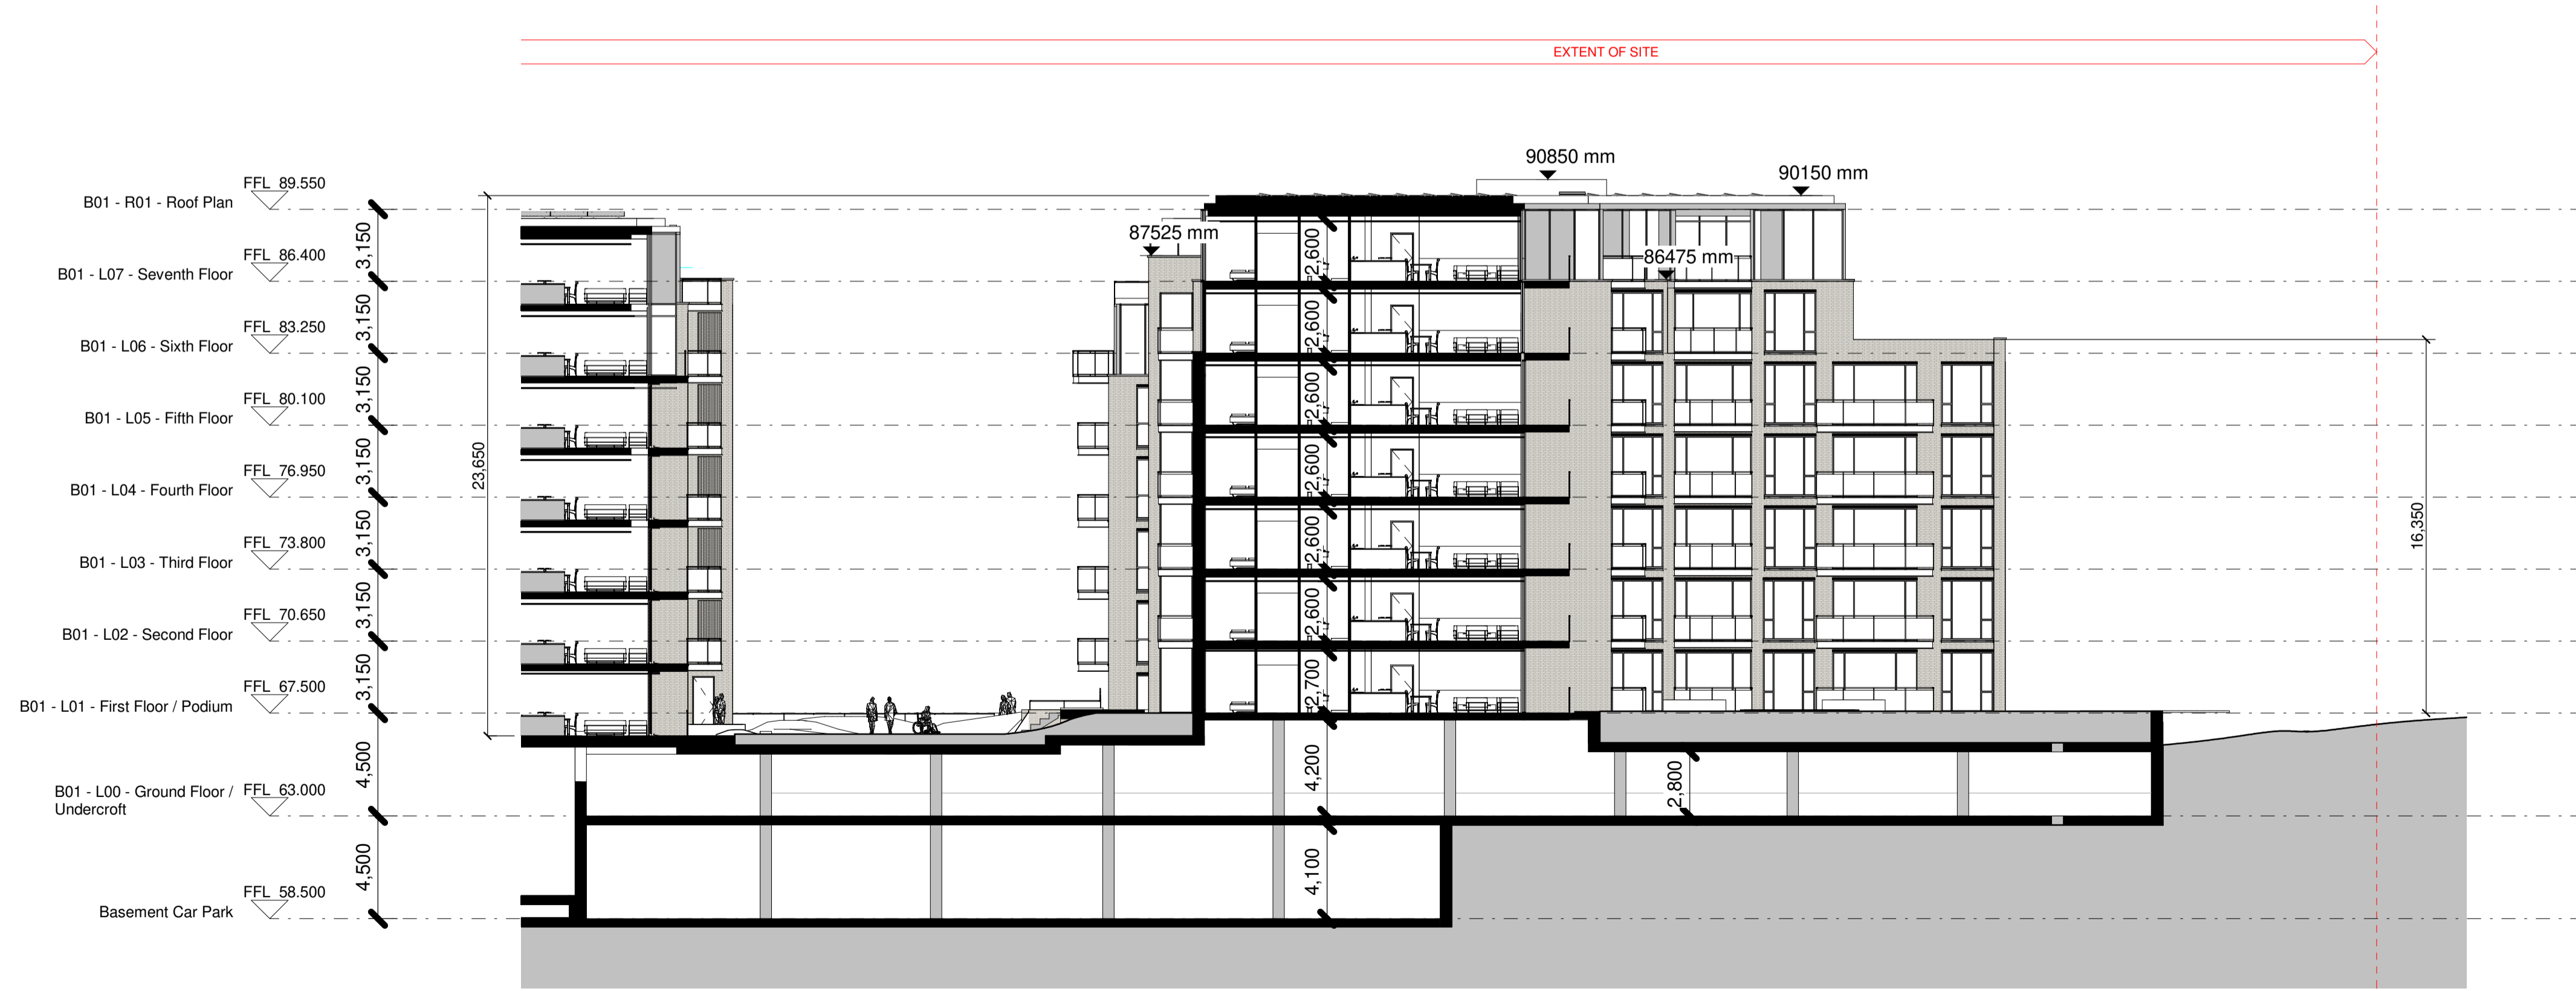

B Proposed Building 01 - Section B-B
 1 : 200

Rev.	Date	Drawn	Details of Issue / Revision
P2	02.02.21	BF	Issued for Planning



Client Details:
 Charjon Investments Ltd

Project Details:
 Mixed Use Development
 The Goat, 14 Lower Kilmacud Road
 Dublin 14

Drawing Title:
 Building 01 - Section A-A and B-B

Job No. P18-245D	Sheet Size: A1	Scale @A1: 1 : 200
Issue Date: 05.02.21	Drawn By: N.Mikarrem	Reviewed By: B.Foote
Status: S2	Purpose of Issue: Planning	
Project-Originator-Zone-Level-Type-Role-Classification-Number: TGG-MUD-RAU-01-ZZ-DR-A-PL1-33001		Revision: P2